





REV 13	25.01.2012	installation shaft behind stairs room 61
REV 12	25.01.2012	balcony 73 / room 75 larger windows in BOD 37/2, 25/2, 8/2; KJOKKEN ventilation
REV 11	23.01.2012	balcony larger, furniture in BAD rooms, wall pieces in HALL/KJOKKEN
REV 10	18.01.2012	construction changes - pillars, truss, door changes
REV 9	17.01.2012	construction changes, room planning changes, HEMS
REV 8	21.12.2011	room number, balcony nr 65 1 m deeper, construction changes / heights
REV 7	10.10.2011	kitchen measures
REV 6	23.09.2011	wooden wall behind chimney
REV 5	23.09.2011	room planning app 3, window changes
REV 4	19.09.2011	window changes, badstu planning in app 4
REV 3	14.09.2011	roof shape, windows, chimney, wall construction
REV 2	25.08.2011	roof angle, constructional changes - materials, ceilings, walls, balconies, roof, room planning
REV 1	22.02.2011	first drawings based on client drawings

producer	EstNor OÜ	projekt	KLÖVSJÖ
	plan 1 etg	målestokk	M 1:100/A3
arkitekt	AT HOME OÜ	side	1/15
	Ülle Maiste, www.at-home.ee	dato	25.01.2012

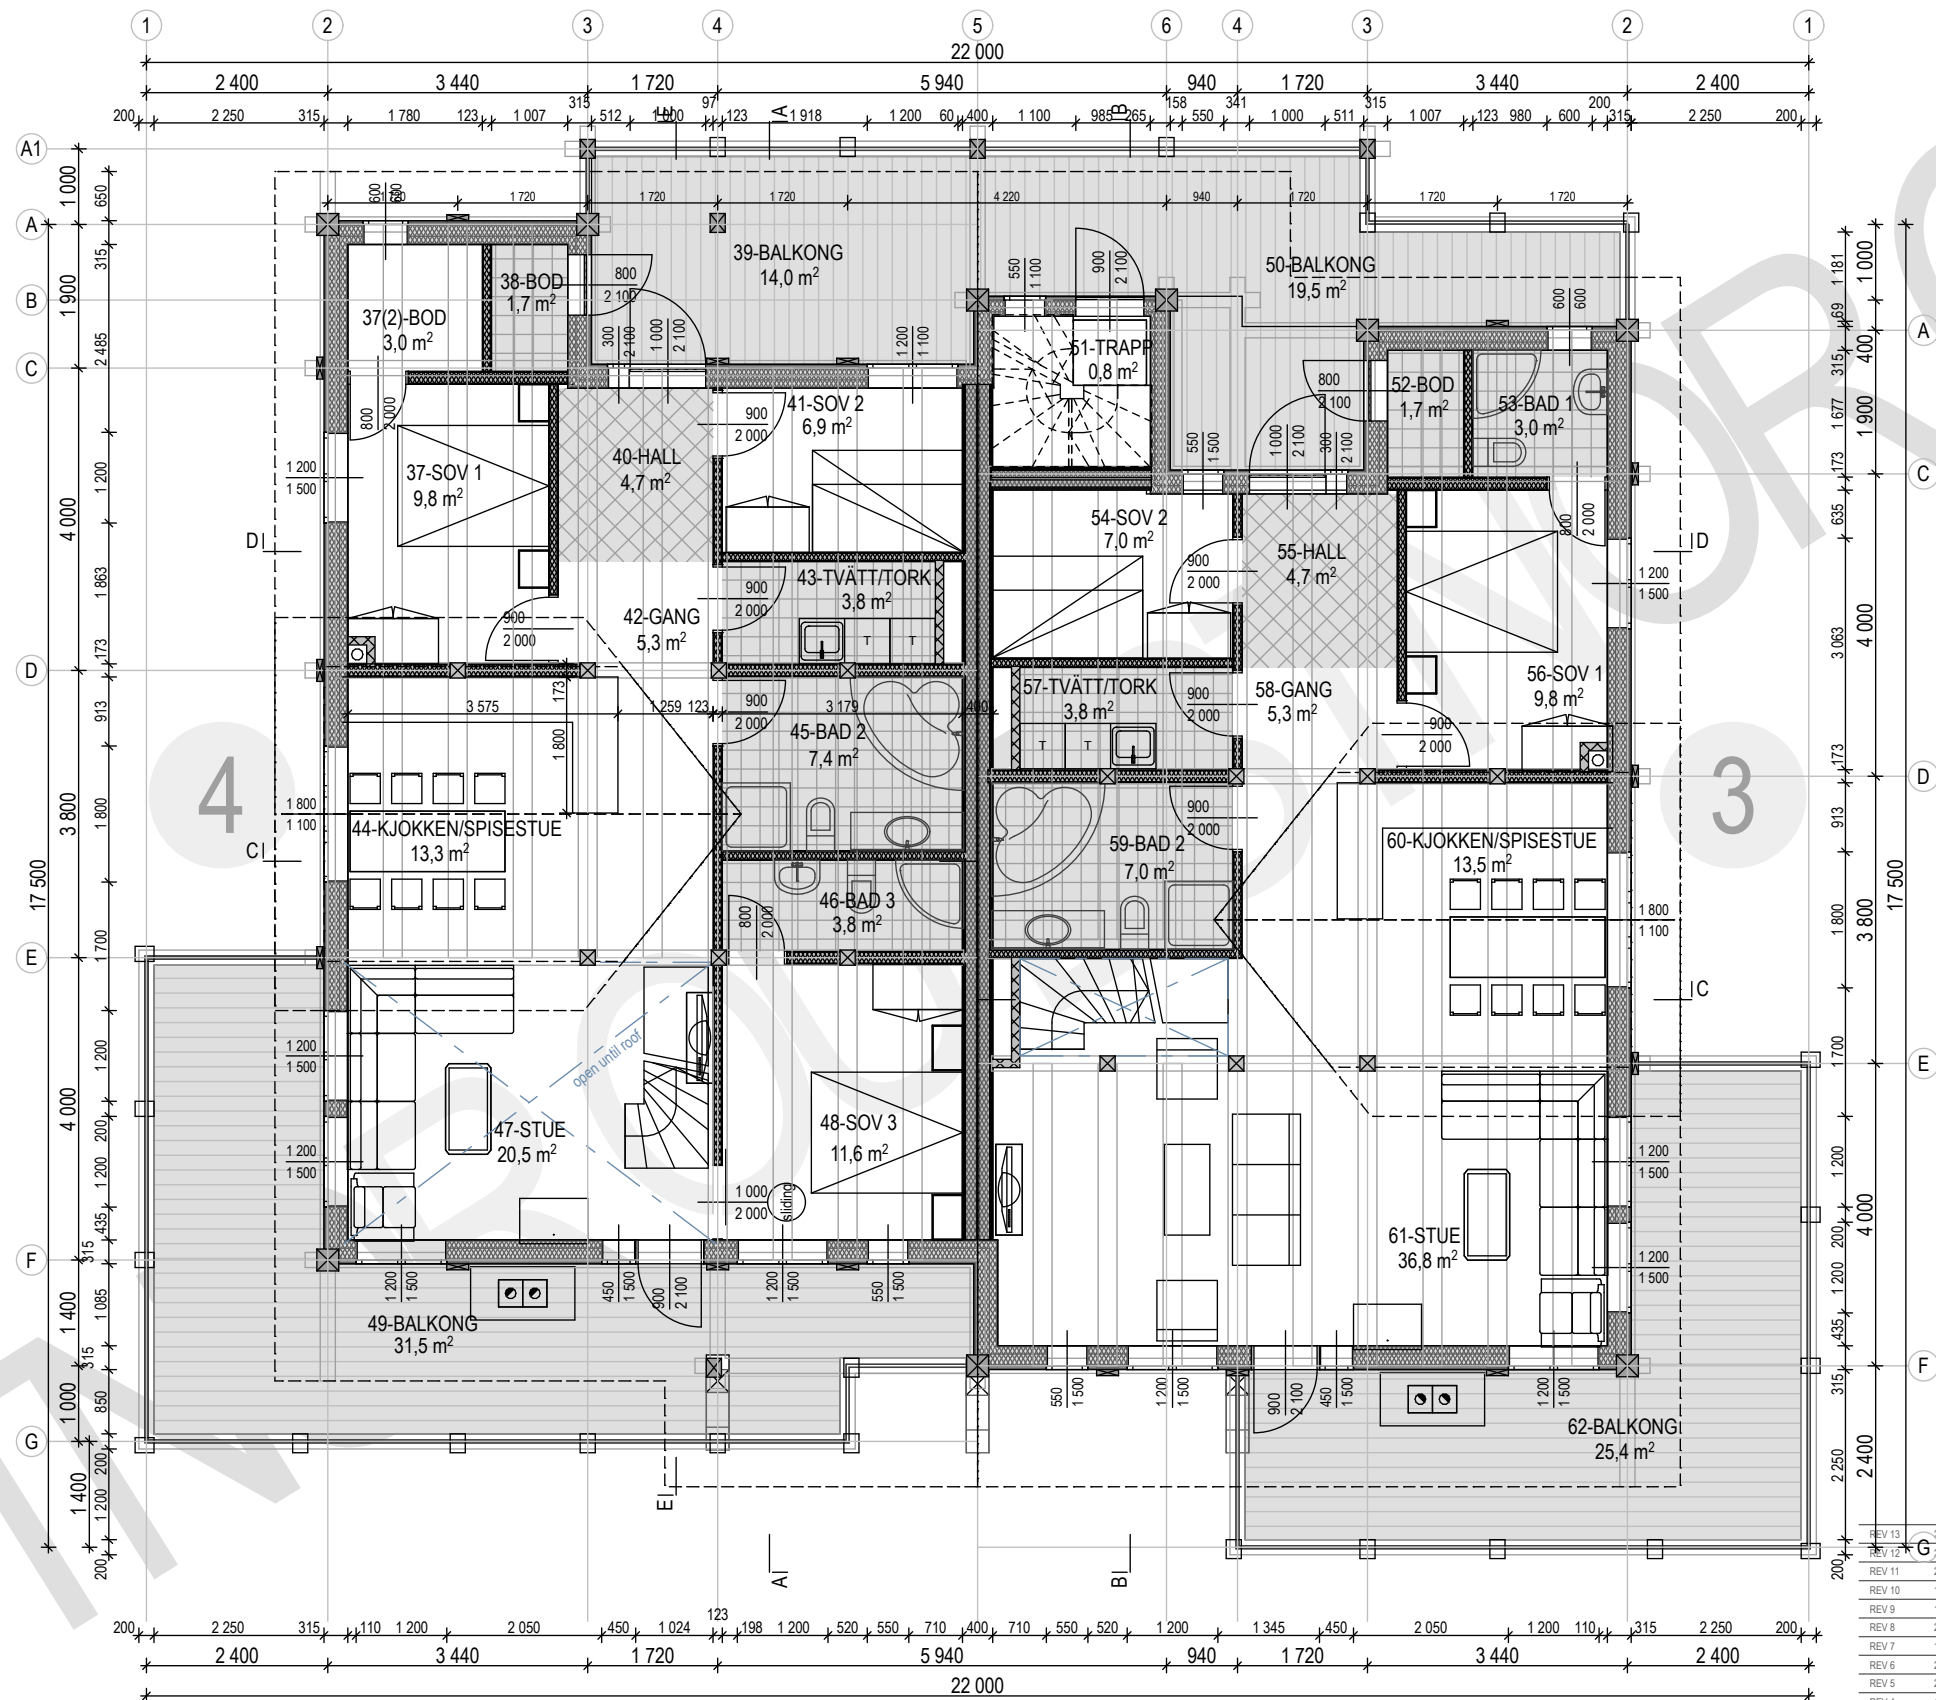


REV 13	25.01.2012	installation shaft behind stairs room 61
REV 12	25.01.2012	balcony 73 / room 75 larger, windows in BOD 37/2, 25/2, 6/2, KJOKKEN ventilation
REV 11	23.01.2012	balcony larger, furniture in BAD rooms, wall pieces in HALL/KJOKKEN
REV 10	18.01.2012	construction changes - pillars, truss, door changes
REV 9	17.01.2012	construction changes, room planning changes, HEMS
REV 8	21.12.2011	room number, balcony m 65 1 m deeper, construction changes / heights
REV 7	10.10.2011	kitchen measures
REV 6	23.09.2011	wooden wall behind chimney
REV 5	23.09.2011	room planning app 3, window changes
REV 4	19.09.2011	window changes, badstu planning in app 4
REV 3	14.09.2011	roof shape, windows, chimney, wall construction
REV 2	25.08.2011	roof angle, constructional changes - materials, ceilings, walls, balconies, roof, room planning
REV 1	22.02.2011	first drawings based on client drawings

producer	EstNor OÜ	projekt	KLÖVSJÖ
	plan 2 etg	målestokk	M 1:100/A3
arkitekt	AT HOME OÜ	side	2/15
	Ülle Maiste, www.at-home.ee	revisjon	13
		dato	25.01.2012

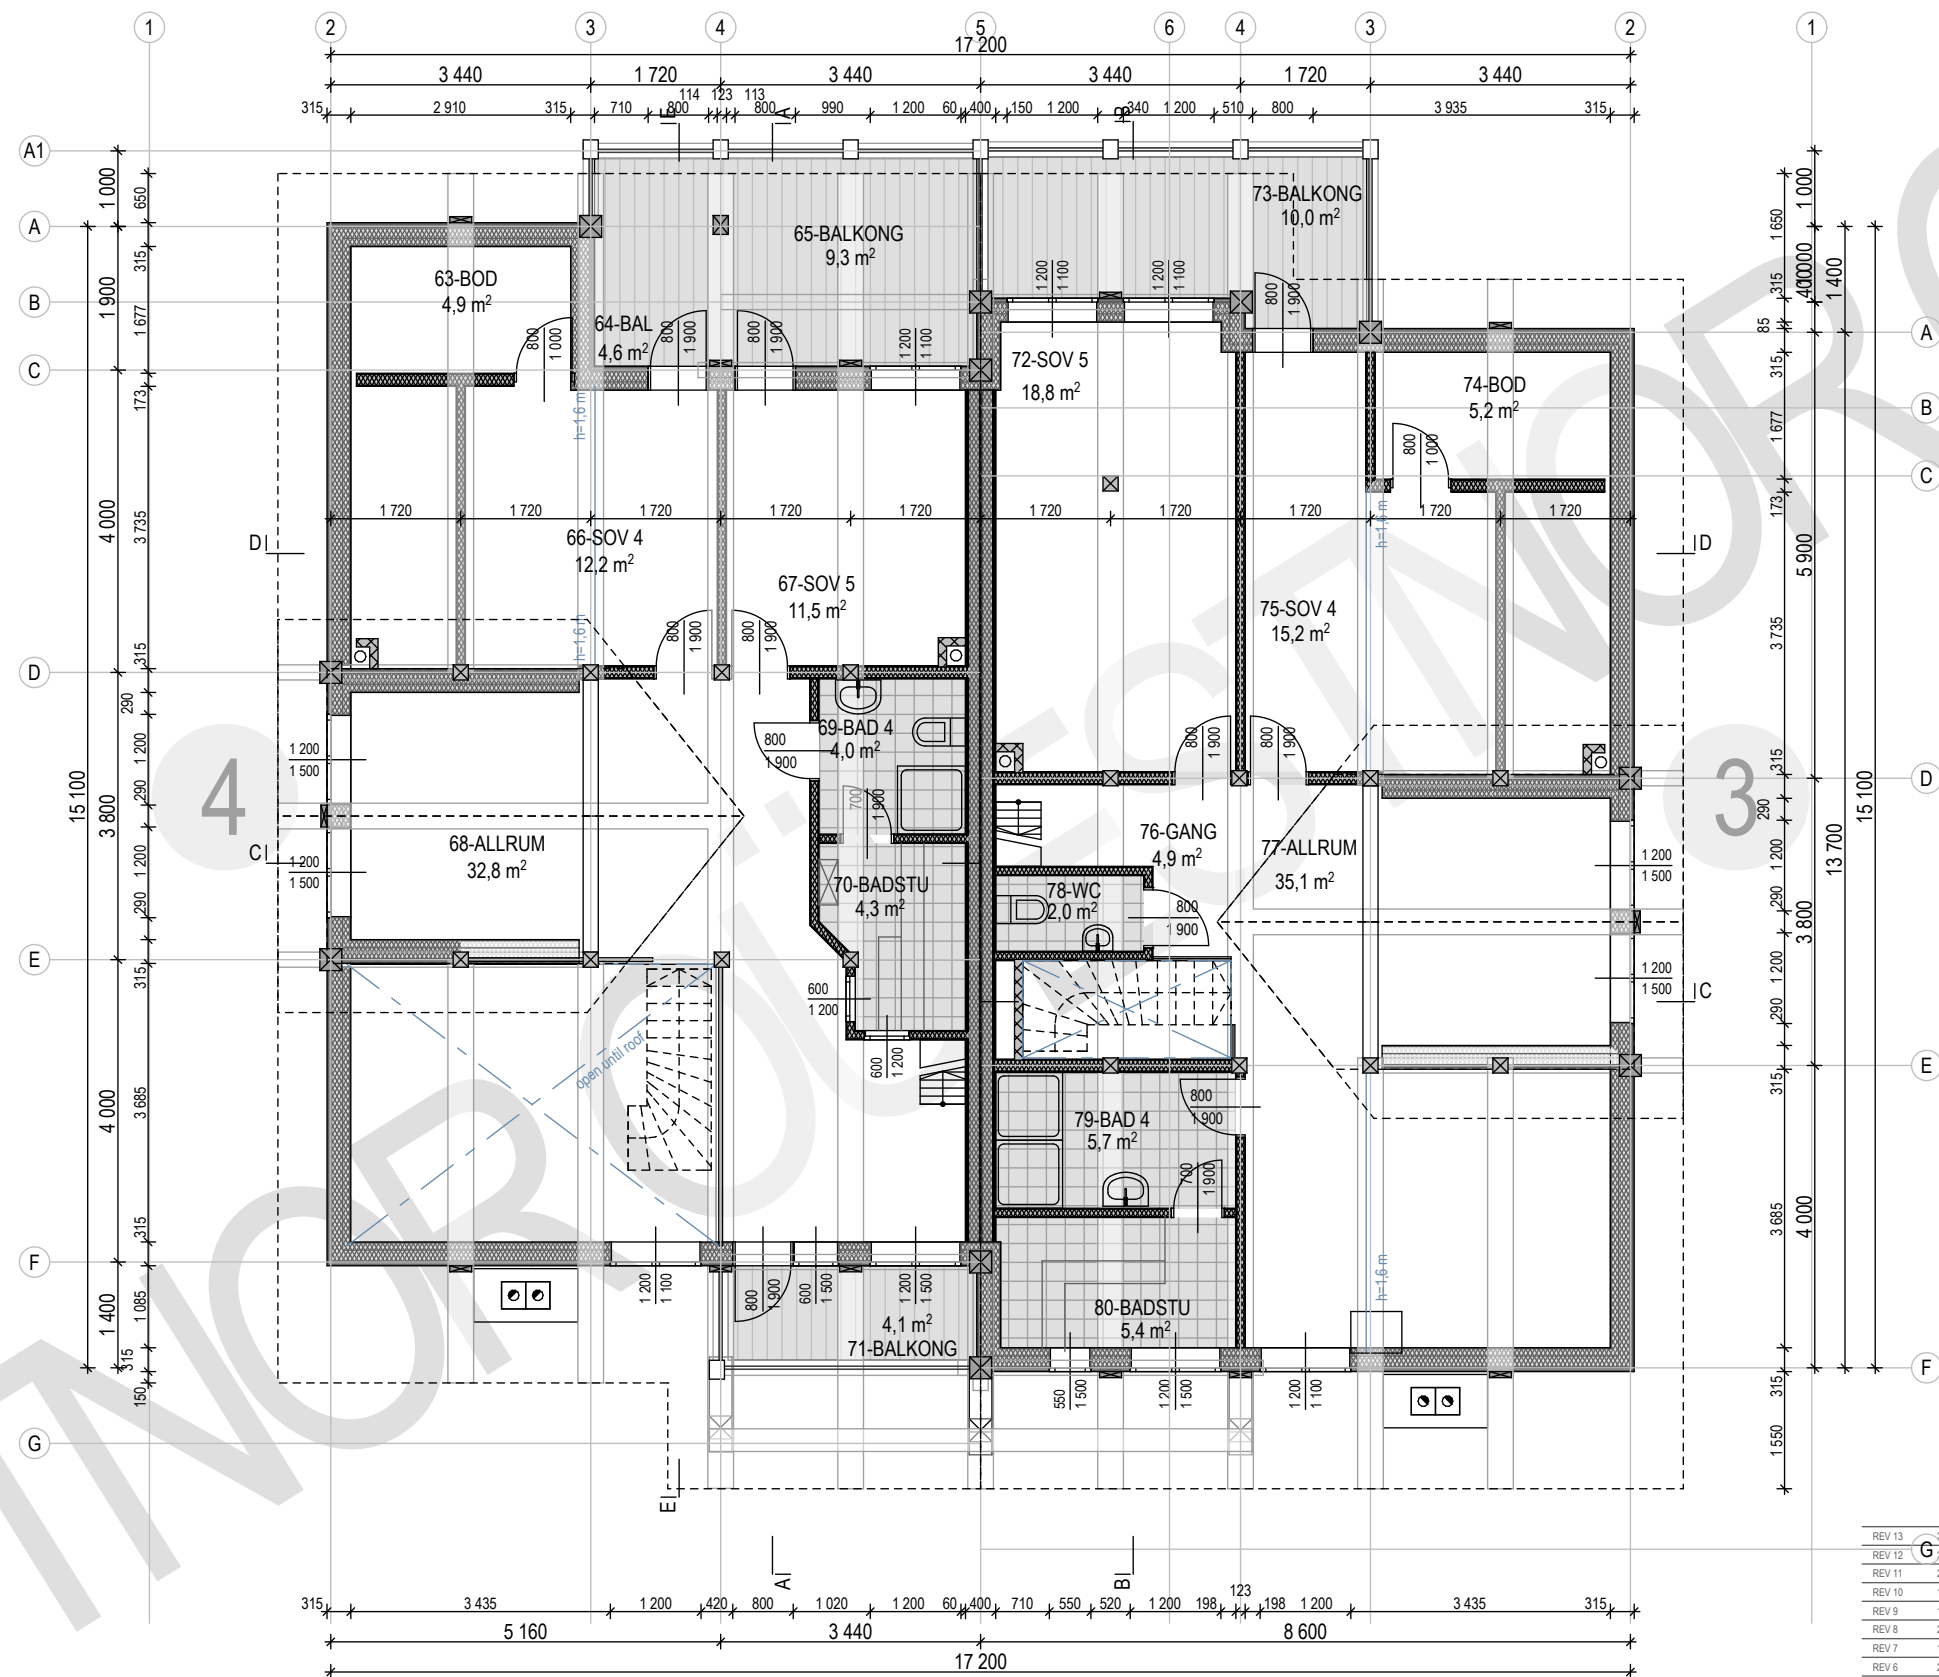


REV 13	25.01.2012	installation shaft behind stairs room 61
REV 12	25.01.2012	balcony 73 / room 75 larger windows in BOD 37/2, 25/2, 8/2; KJOKKEN ventilation
REV 11	23.01.2012	balcony larger, furniture in BAD rooms, wall pieces in HALL/KJOKKEN
REV 10	18.01.2012	construction changes - pillars, truss, door changes
REV 9	17.01.2012	construction changes, room planning changes, HEMS
REV 8	21.12.2011	room number, balcony nr 65 1 m deeper, construction changes / heights
REV 7	10.10.2011	kitchen measures
REV 6	23.09.2011	wooden wall behind chimney
REV 5	23.09.2011	room planning app 3, window changes
REV 4	19.09.2011	window changes, badstu planning in app 4
REV 3	14.09.2011	roof shape, windows, chimney, wall construction
REV 2	25.08.2011	roof angle, constructional changes - materials, ceilings, walls, balconies, roof, room planning
REV 1	22.02.2011	first drawings based on client drawings

producer	EstNor OÜ	projekt	KLÖVSJÖ
		målestokk	M 1:100/A3
		revisjon	13
arkitekt	AT HOME OÜ	side	3/15
	Ülle Maiste, www.at-home.ee	dato	25.01.2012

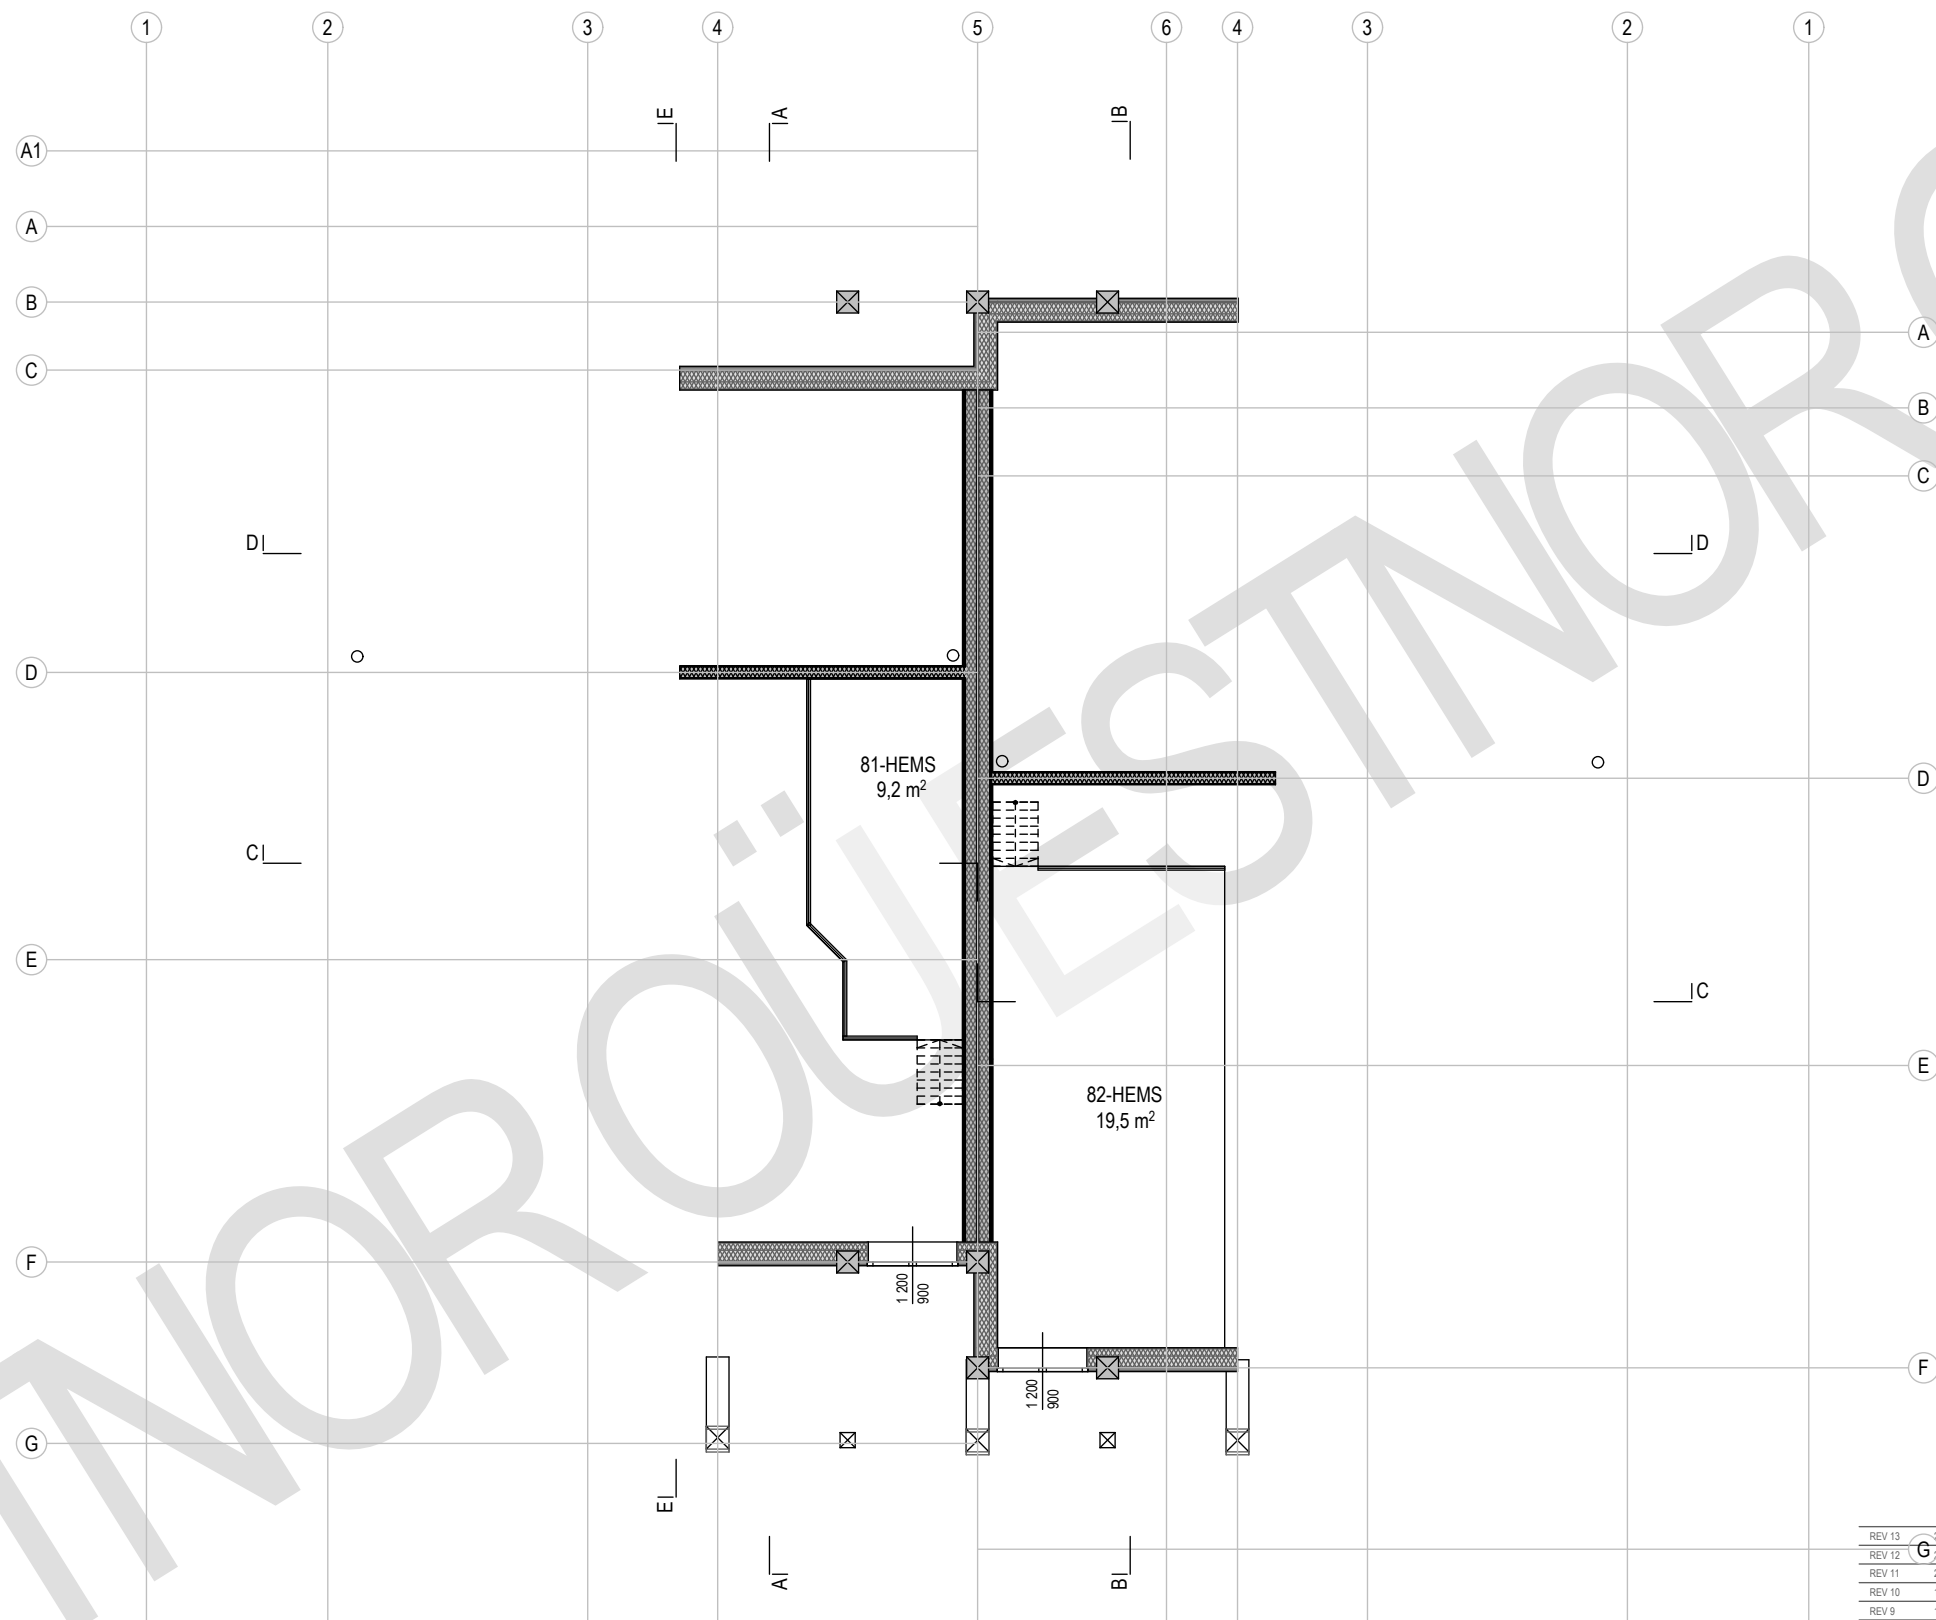


REV 13	25.01.2012	installation shaft behind stairs room 61
REV 12	25.01.2012	balcony 73 / room 75 larger windows in BOD 37/2, 25/2, 8/2; KJOKKEN ventilation
REV 11	23.01.2012	balcony larger, furniture in BAD rooms, wall pieces in HALLIKJOKKEN
REV 10	18.01.2012	construction changes - pillars, truss; door changes
REV 9	17.01.2012	construction changes, room planning changes, HEMS
REV 8	21.12.2011	room number, balcony nr 65 1 m deeper, construction changes / heights
REV 7	10.10.2011	kitchen measures
REV 6	23.09.2011	wooden wall behind chimney
REV 5	23.09.2011	room planning app 3, window changes
REV 4	19.09.2011	window changes, badstu planning in app 4
REV 3	14.09.2011	roof shape, windows, chimney, wall construction
REV 2	25.08.2011	roof angle, constructional changes - materials, ceilings, walls, balconies, roof, room planning
REV 1	22.02.2011	first drawings based on client drawings

producer	EstNor OÜ	projekt	KLÖVSJÖ
		määlestokk	13
		side	4/15
arkitekt	AT HOME OÜ Ülle Maiste, www.at-home.ee	date	25.01.2012

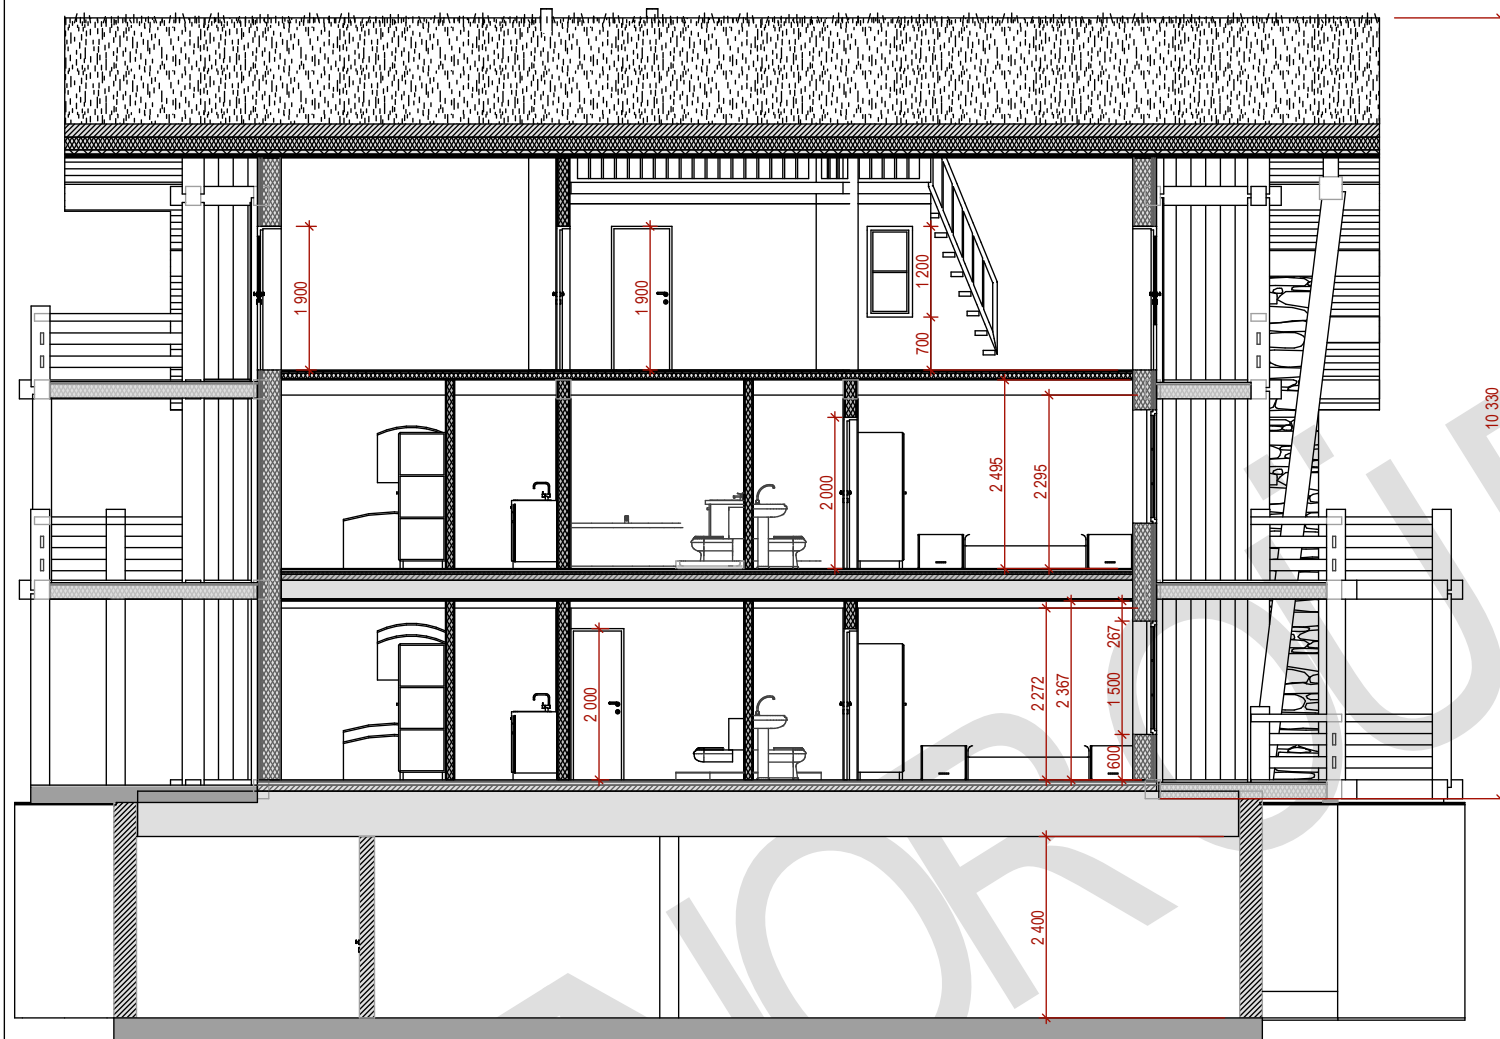

SNITT A-A

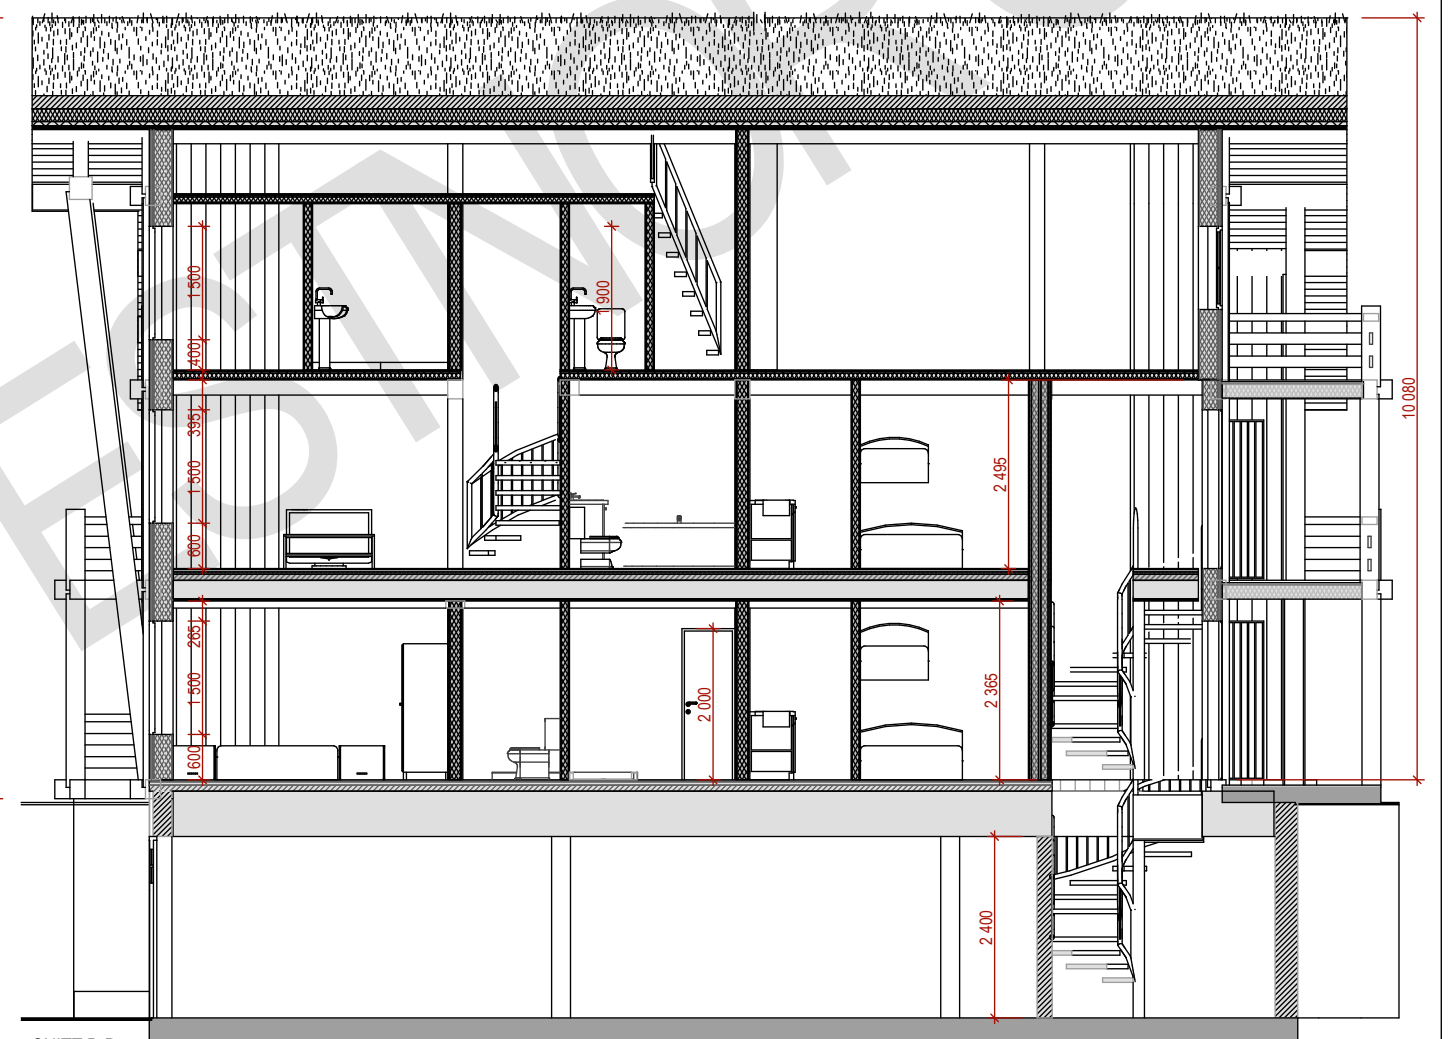


SNITT B-B

REV 13	25.01.2012	installation shaft behind stairs room 61
REV 12	25.01.2012	balcony 73 / room 75 larger windows in BOD 37/2, 25/2, 6/2; KJOKKEN ventilation
REV 11	23.01.2012	balcony larger, furniture in BAD rooms, wall places in HALL/KJOKKEN
REV 10	18.01.2012	construction changes - pillars, truss; door changes
REV 9	17.01.2012	construction changes, room planning changes, HEMS
REV 8	21.12.2011	room number, balcony nr 65 1 m deeper, construction changes / heights
REV 7	10.10.2011	kitchen measures
REV 6	23.09.2011	wooden wall behind chimney
REV 5	23.09.2011	room planning app 3, window changes
REV 4	19.09.2011	window changes, badstu planning in app 4
REV 3	14.09.2011	roof shape, windows, chimney, wall construction
REV 2	25.08.2011	roof angle, constructional changes - materials, ceilings, walls, balconies, roof, room planning
REV 1	22.02.2011	first drawings based on client drawings

producer	EstNor OÜ	projekt	KLÖVSJÖ
snitt		målestokk	M 1:100/A3
arkitekt	AT HOME OÜ Ülle Maiste, www.at-home.ee	side	5/15
		revisjon	13
		dato	25.01.2012




SNITT C-C

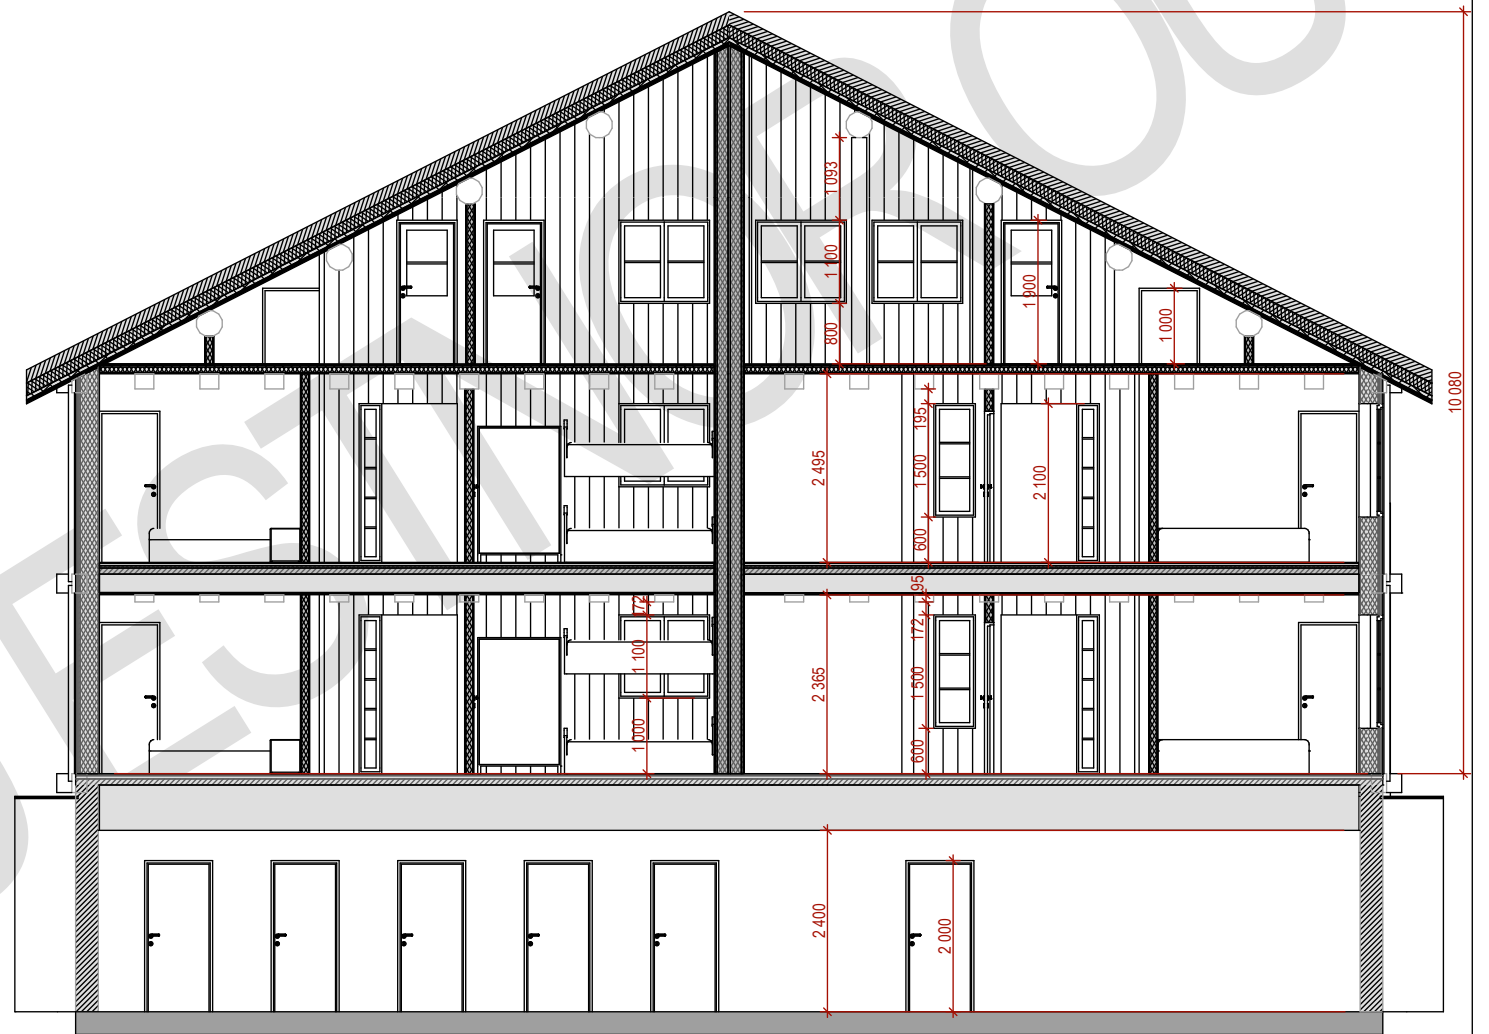


SNITT D-D

REV 13	25.01.2012	installation shaft behind stairs room 61			
REV 12	25.01.2012	balcony T3 / room 75 larger windows in BOD 37/2, 25/2, 6/2, KJOKKEN ventilation			
REV 11	23.01.2012	balcony larger, furniture in BAD rooms, wall pieces in HALL/KJOKKEN			
REV 10	18.01.2012	construction changes - pillars, truss, door changes			
REV 9	17.01.2012	construction changes, room planning changes, HEMS			
REV 8	21.12.2011	room number, balcony nr 65 1 m deeper, construction changes / heights			
REV 7	10.10.2011	kitchen measures			
REV 6	23.09.2011	wooden wall behind chimney			
REV 5	23.09.2011	room planning app 3, window changes			
REV 4	19.09.2011	window changes, badstu planning in app 4			
REV 3	14.09.2011	roof shape, windows, chimney, wall construction			
REV 2	25.08.2011	roof angle, constructional changes - materials, ceilings, walls, balconies, roof, room planning			
REV 1	22.02.2011	first drawings based on client drawings			
producer	 EstNor OÜ		projekt	KLÖVSJÖ	
snitt	M 1:100/A3		revisjon	13	
arkitekt	AT HOME OÜ Ülle Maiste, www.at-home.ee		side	6/15	dato 25.01.2012

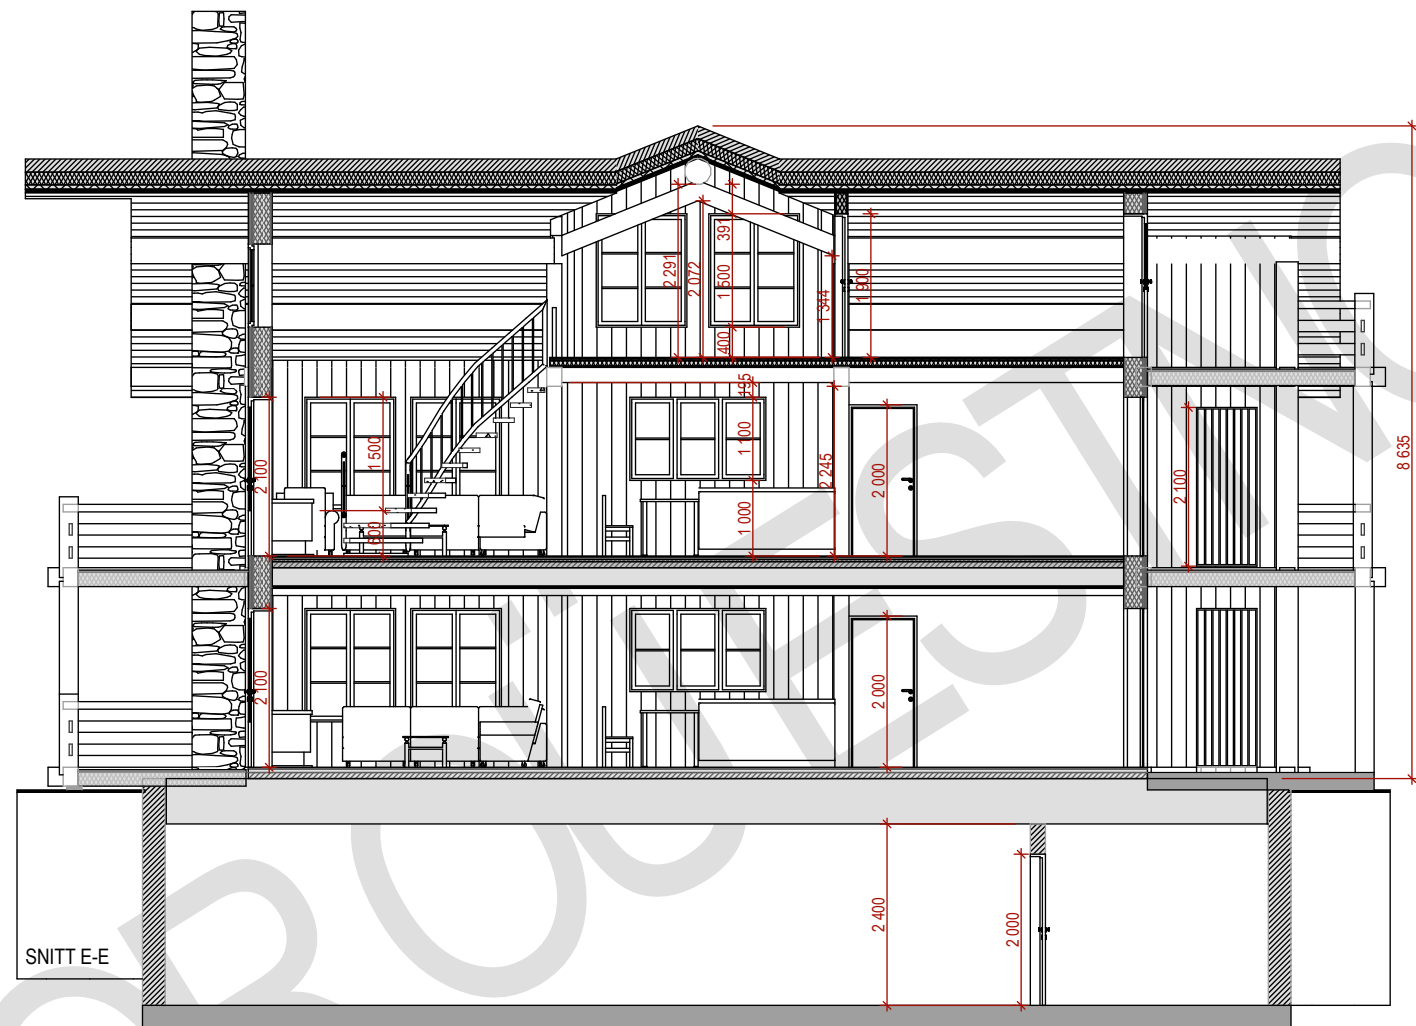


REV 13	25.01.2012	installation shaft behind stairs room 61
REV 12	25.01.2012	balcony T3 / room 75 larger windows in BOD 37/2, 25/2, 8/2; KJOKKEN ventilation
REV 11	23.01.2012	balcony larger, furniture in BAD rooms, wall pieces in HALL/KJOKKEN
REV 10	18.01.2012	construction changes - pillars, truss; door changes
REV 9	17.01.2012	construction changes, room planning changes, HEMS
REV 8	21.12.2011	room number, balcony nr 65 1 m deeper, construction changes / heights
REV 7	10.10.2011	kitchen measures
REV 6	23.09.2011	wooden wall behind chimney
REV 5	23.09.2011	room planning app 3, window changes
REV 4	19.09.2011	window changes, badstu planning in app 4
REV 3	14.09.2011	roof shape, windows, chimney, wall construction
REV 2	25.08.2011	roof angle, constructional changes - materials, ceilings, walls, balconies, roof, room planning
REV 1	22.02.2011	first drawings based on client drawings

producer	EstNor OÜ	projekt	KLÖVSJÖ
snitt		määlestokk	M 1:100/A3
arkitekt	AT HOME OÜ Ülle Maiste, www.at-home.ee	side	7/15
		revisjon	13
		dato	25.01.2012

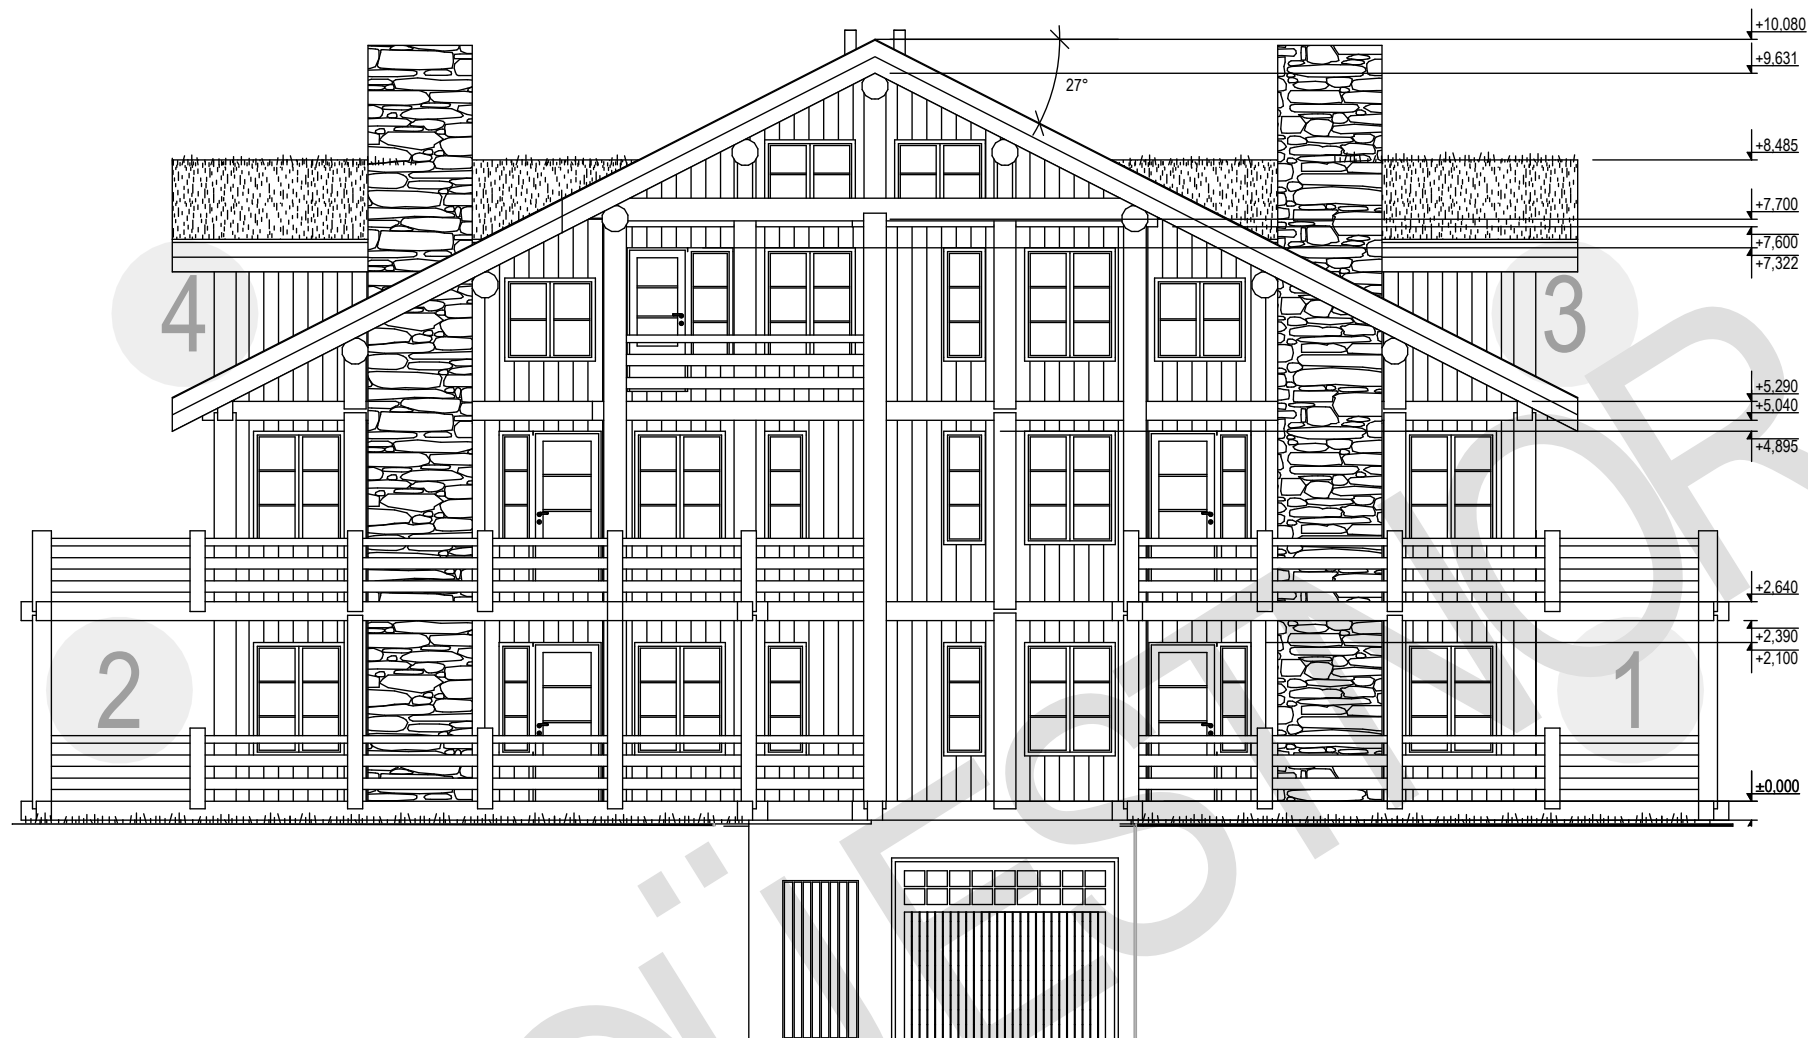


REV 13	25.01.2012	installation shaft behind stairs room 61
REV 12	25.01.2012	balcony 73 / room 75 larger windows in BOD 37/2, 25/2, 8/2, KJOKKEN ventilation
REV 11	23.01.2012	balcony larger, furniture in BAD rooms, wall pieces in HALL/KJOKKEN
REV 10	18.01.2012	construction changes, room planning changes, HEMS
REV 9	17.01.2012	construction changes, room planning changes, HEMS
REV 8	21.12.2011	room number, balcony nr 65 1 m deeper, construction changes / heights
REV 7	10.10.2011	kitchen measures
REV 6	23.09.2011	wooden wall behind chimney
REV 5	23.09.2011	room planning app 3, window changes
REV 4	19.09.2011	window changes, badstu planning in app 4
REV 3	14.09.2011	roof shape, windows, chimney, wall construction
REV 2	25.08.2011	roof angle, constructional changes - materials, ceilings, walls, balconies, roof, room planning
REV 1	22.02.2011	first drawings based on client drawings

producer	EstNor OÜ	projekt	KLÖVSJÖ
fasade		määlestokk	M 1:100/A3
arkitekt	AT HOME OÜ Ülle Maiste, www.at-home.ee	side	8/15
		revisjon	13
		dato	25.01.2012

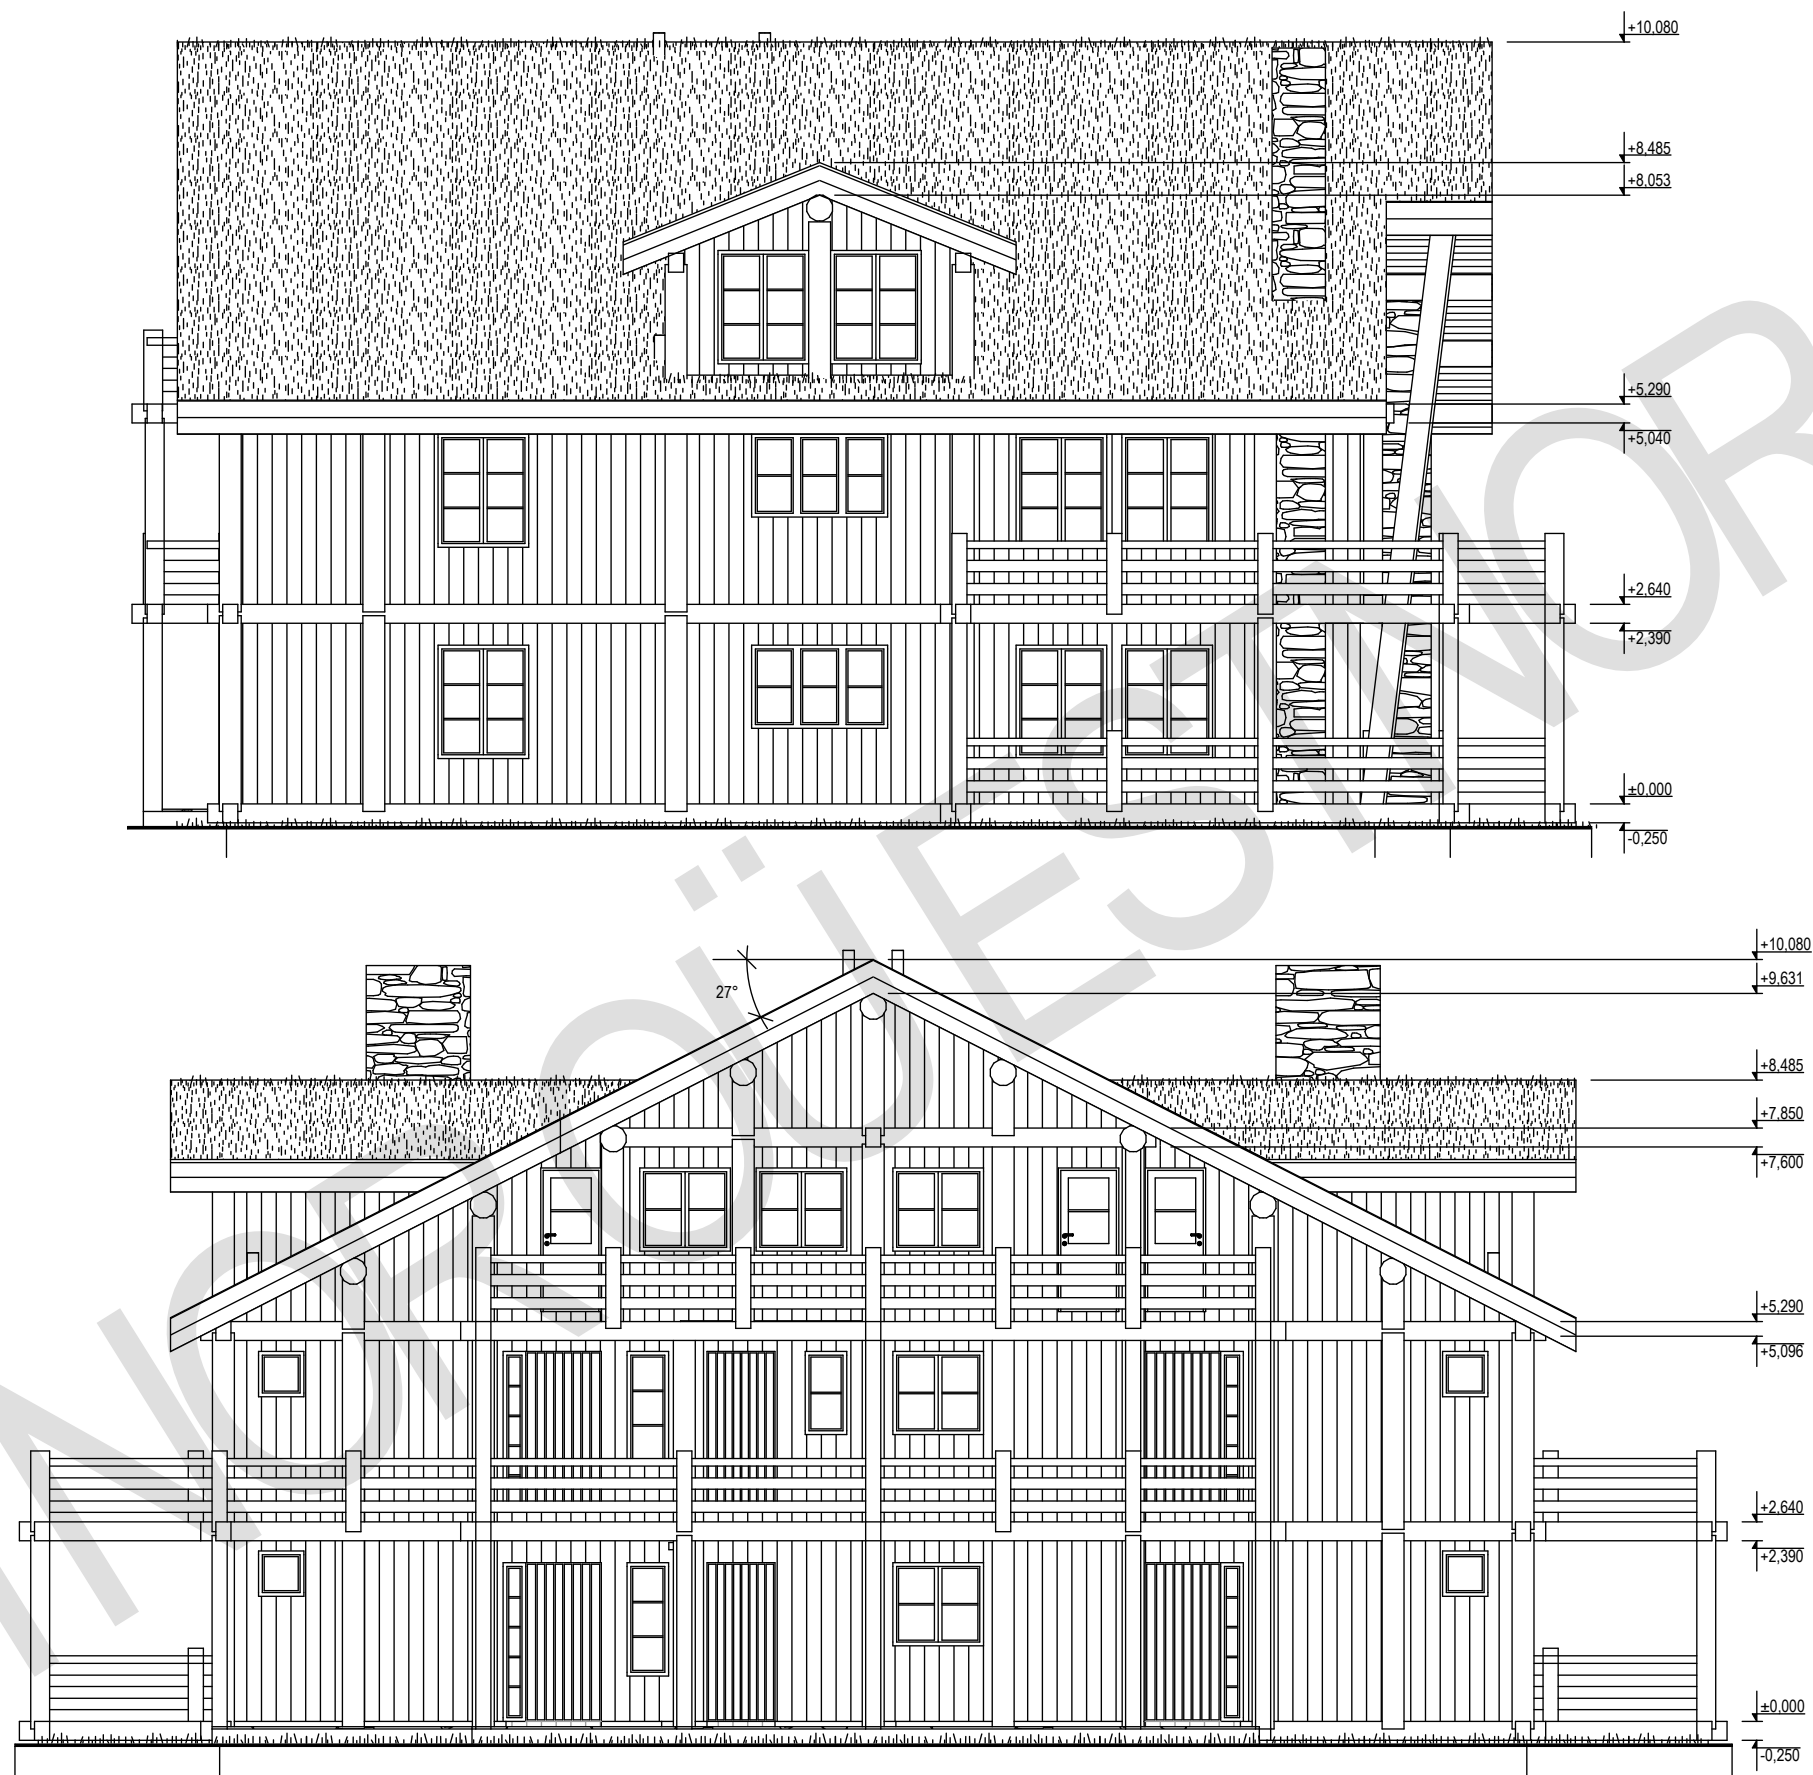



REV 13	25.01.2012	installation shaft behind stairs room 61
REV 12	25.01.2012	balcony 73 / room 75 larger, windows in BOD 37/2, 25/2, 8/2, KJOKKEN ventilation
REV 11	23.01.2012	balcony larger, furniture in BAD rooms, wall pieces in HALL/KJOKKEN
REV 10	18.01.2012	construction changes, room planning changes, HEMS
REV 9	17.01.2012	construction changes, room planning changes, HEMS
REV 8	21.12.2011	room number, balcony nr 65 1 m deeper, construction changes / heights
REV 7	10.10.2011	kitchen measures
REV 6	23.09.2011	wooden wall behind chimney
REV 5	23.09.2011	room planning app 3, window changes
REV 4	19.09.2011	window changes, badstu planning in app 4
REV 3	14.09.2011	roof shape, windows, chimney, wall construction
REV 2	25.08.2011	roof angle, constructional changes - materials, ceilings, walls, balconies, roof, room planning
REV 1	22.02.2011	first drawings based on client drawings

producer	EstNor OÜ	projekt	KLÖVSJÖ
	fasade	målestokk	M 1:100/A3
arkitekt	AT HOME OÜ	side	9/15
	Ülle Maiste, www.at-home.ee	revisjon	13
		dato	25.01.2012

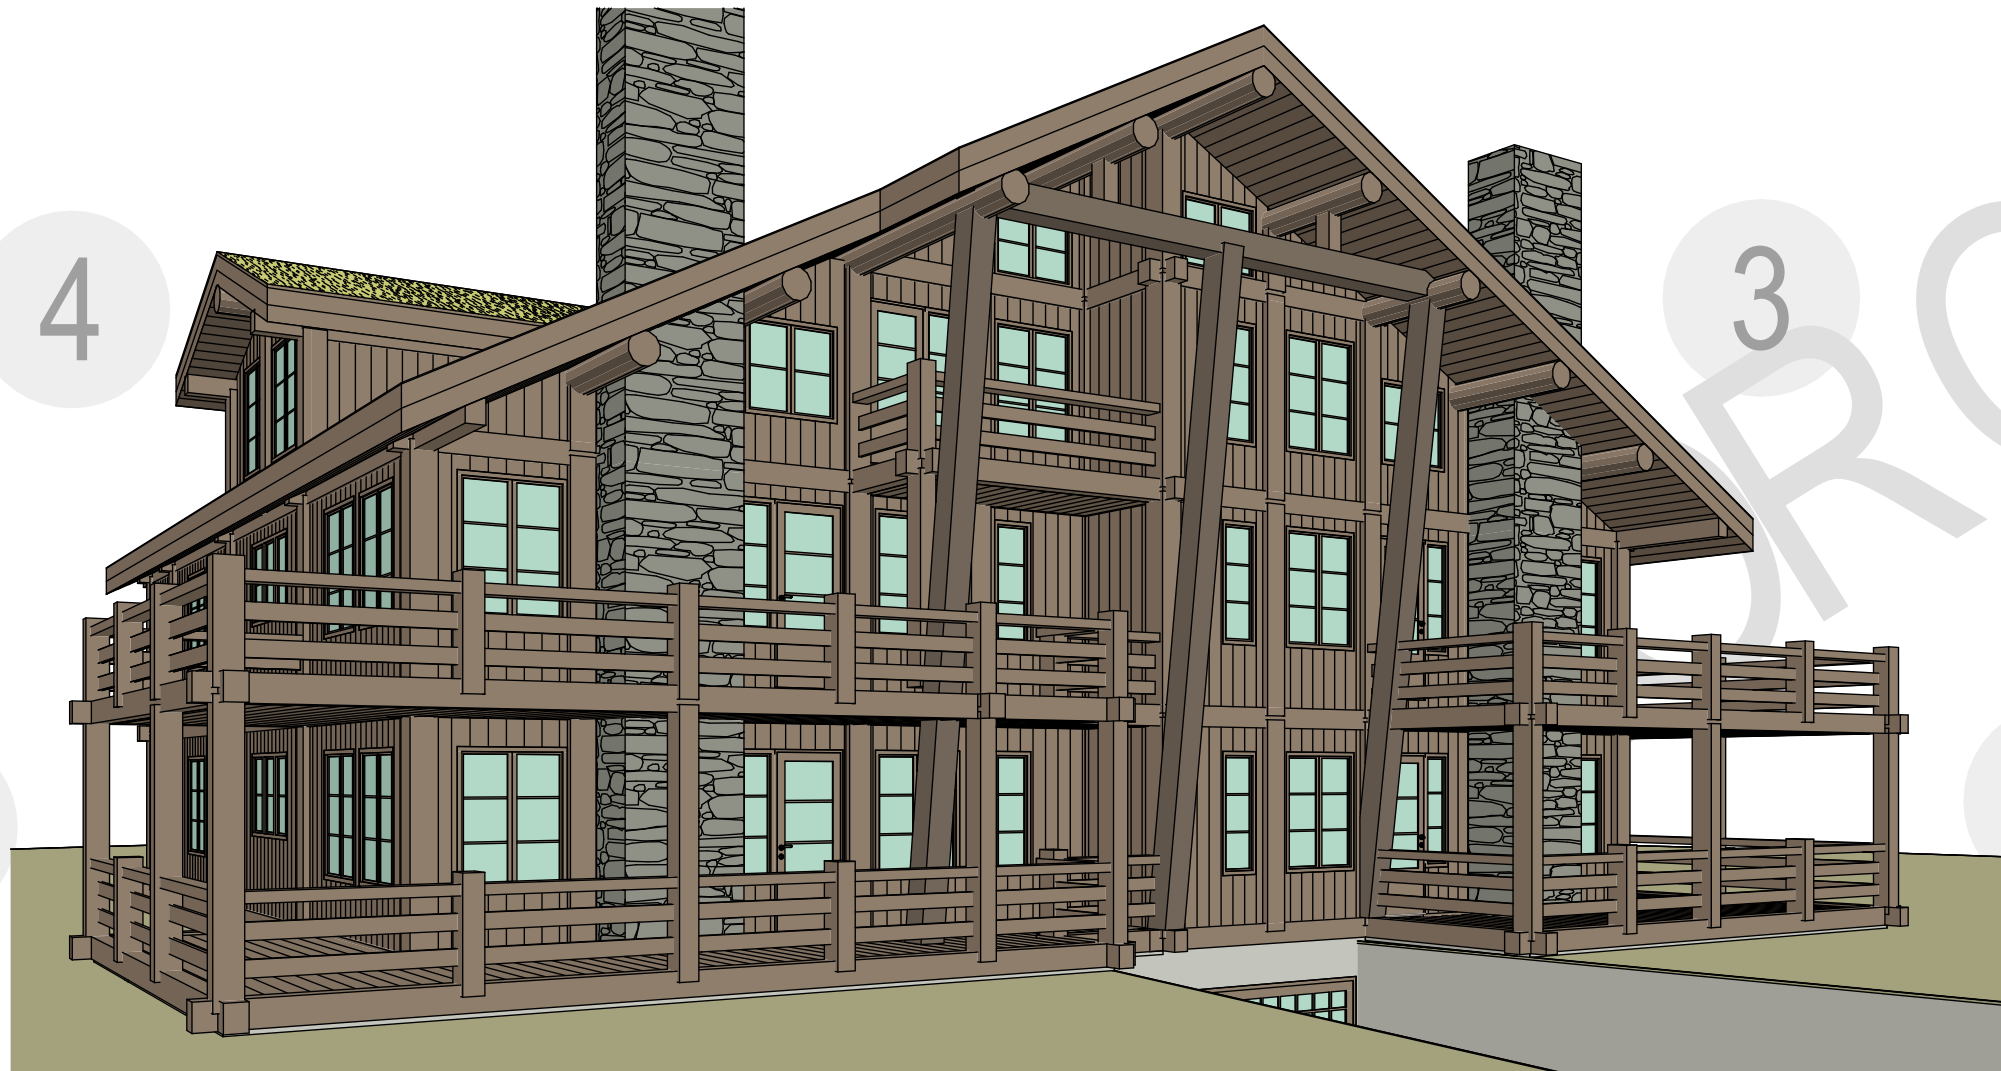


REV 13	25.01.2012	installation shaft behind stairs room 61
REV 12	25.01.2012	balcony 73 / room 75 larger windows in BOD 37/2, 25/2, 8/2; KJOKKEN ventilation
REV 11	23.01.2012	balcony larger, furniture in BAD rooms, wall pieces in HALLIKJOKKEN
REV 10	18.01.2012	construction changes - pillars, truss; door changes
REV 9	17.01.2012	construction changes, room planning changes, HEMS
REV 8	21.12.2011	room number, balcony nr 65 1 m deeper, construction changes / heights
REV 7	10.10.2011	kitchen measures
REV 6	23.09.2011	wooden wall behind chimney
REV 5	23.09.2011	room planning app 3, window changes
REV 4	19.09.2011	window changes, badstu planning in app 4
REV 3	14.09.2011	roof shape, windows, chimney, wall construction
REV 2	25.08.2011	roof angle, constructional changes - materials, ceilings, walls, balconies, roof, room planning
REV 1	22.02.2011	first drawings based on client drawings

producer	EstNor OÜ	projekt	KLÖVSJÖ
	3D 1	määlestokk	M 1:100/A3
arkitekt	AT HOME OÜ	side	10/15
	Ülle Maiste, www.at-home.ee	revisjon	13
		dato	25.01.2012

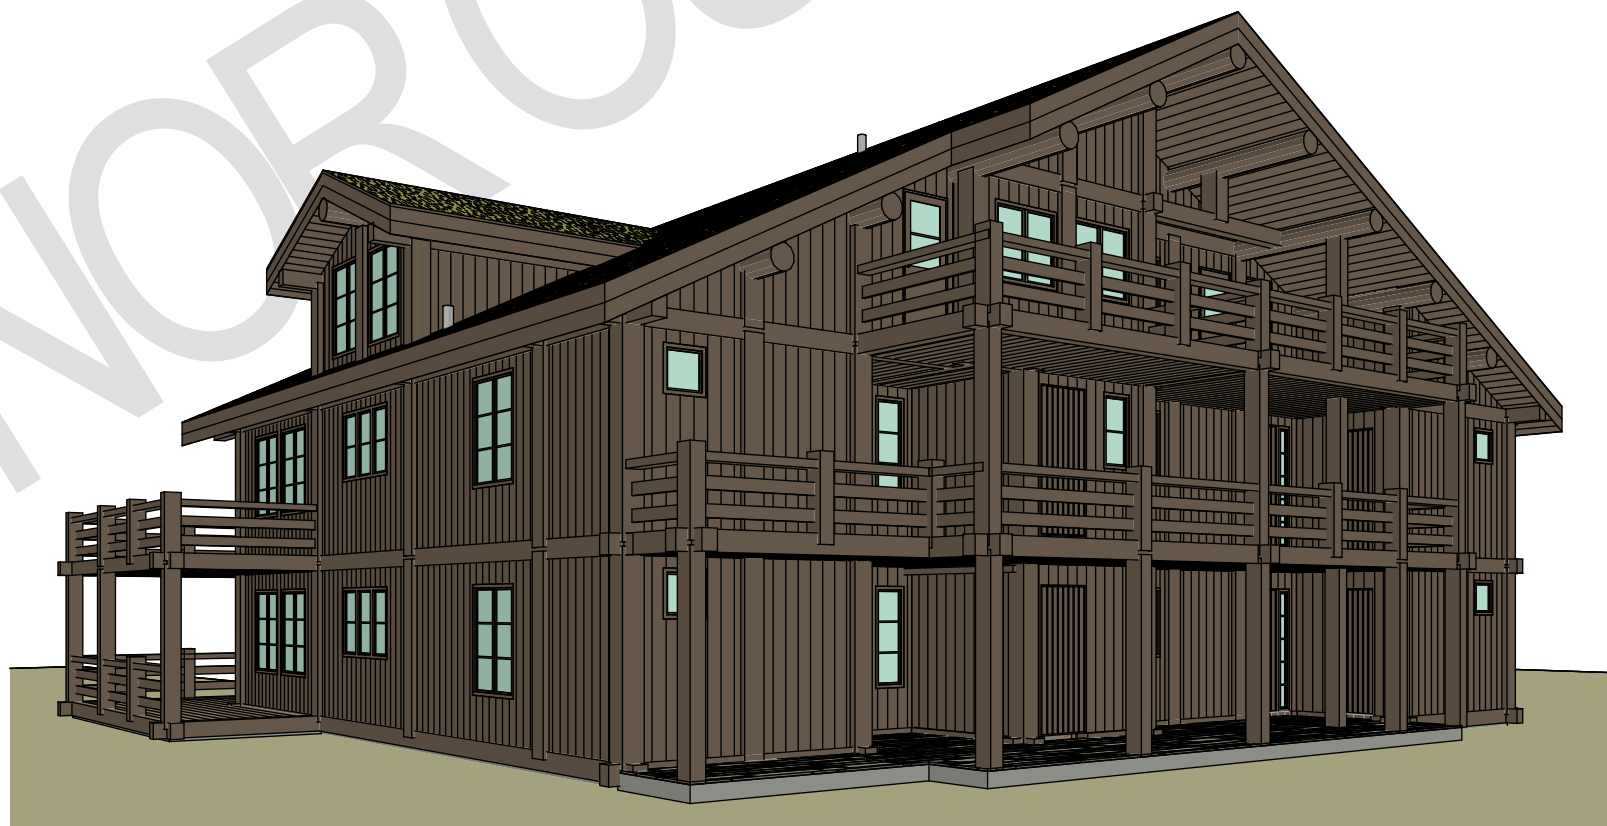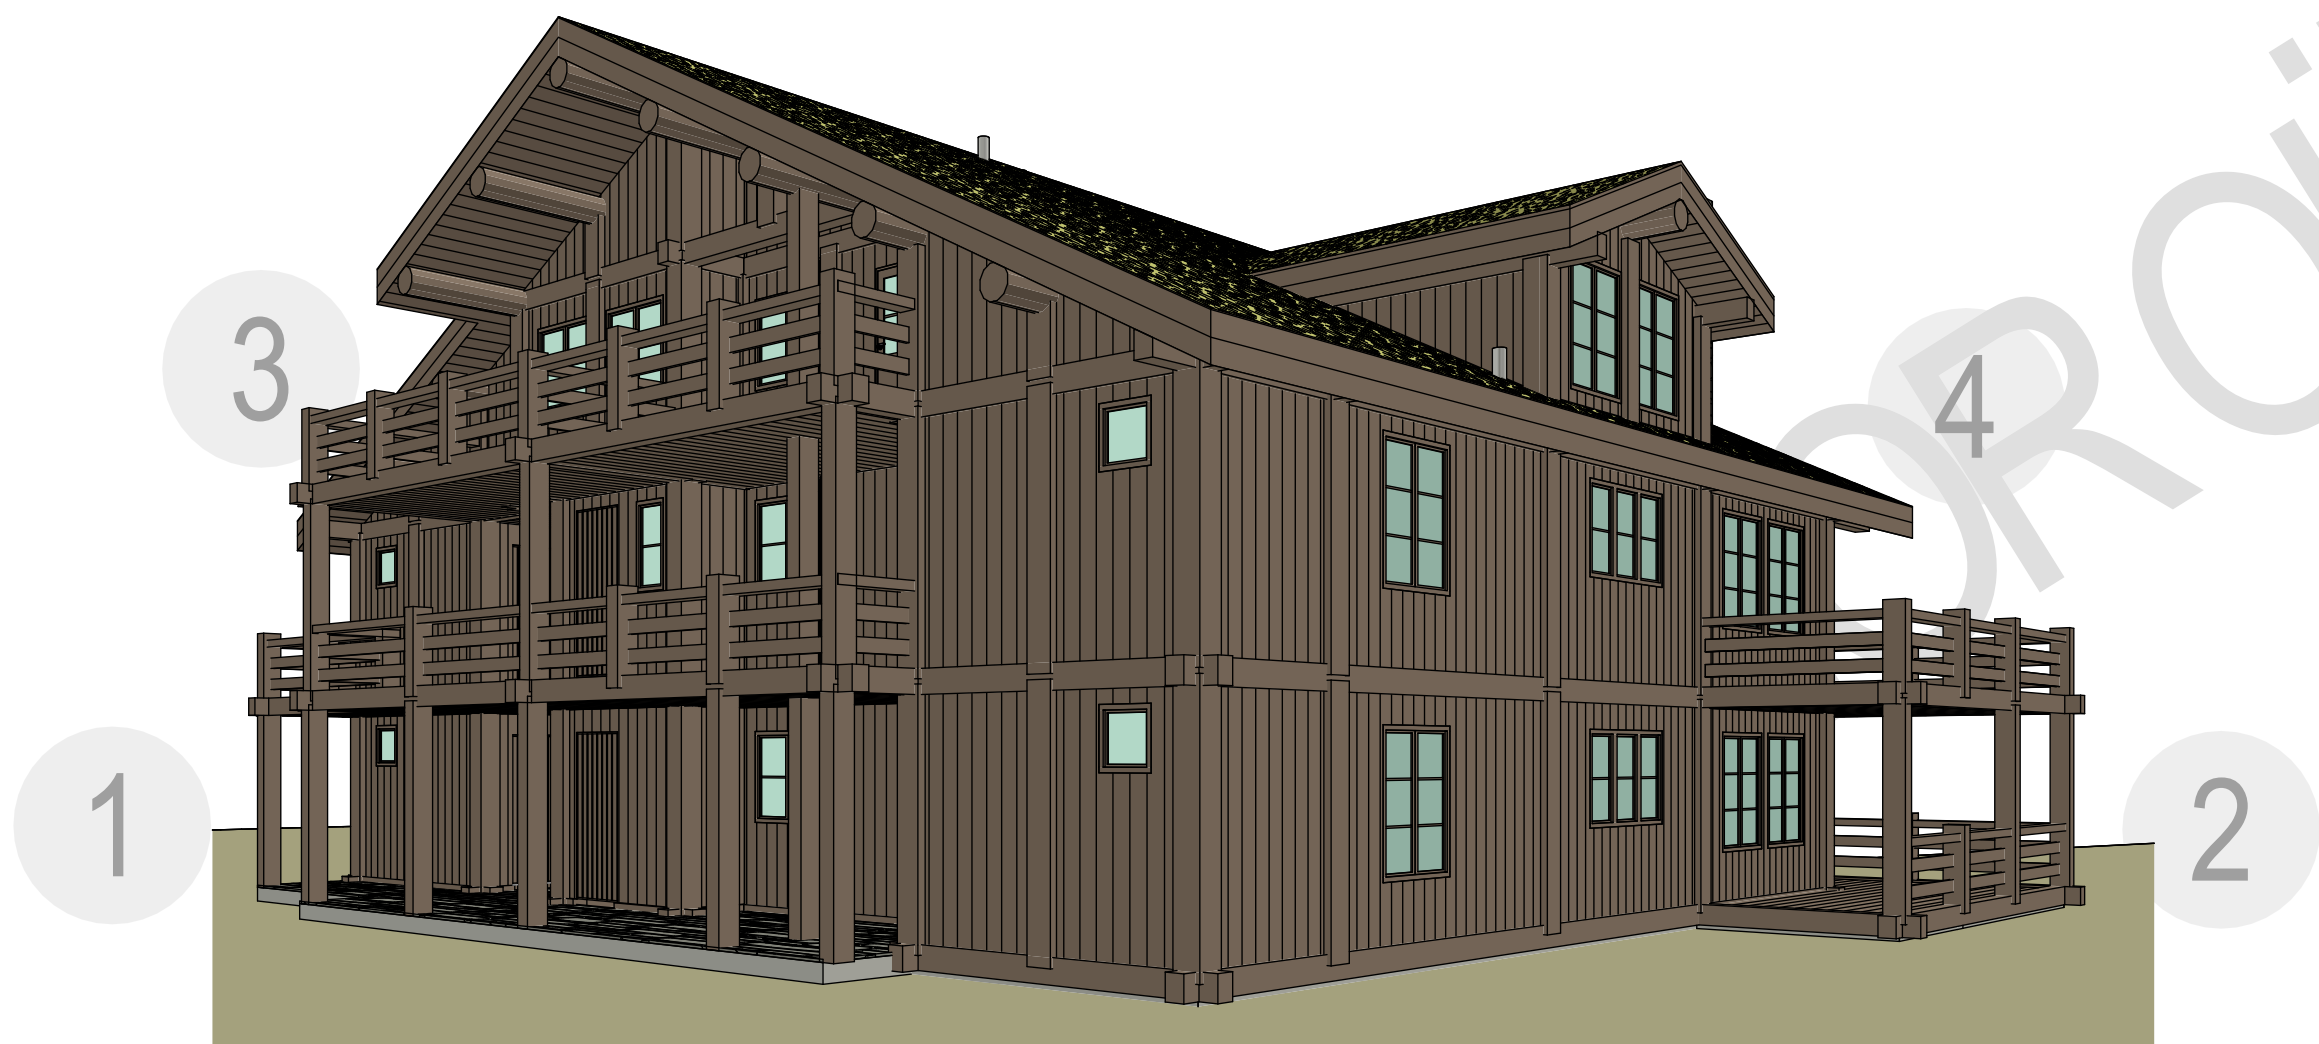


REV 13	25.01.2012	installation shaft behind stairs room 61
REV 12	25.01.2012	balcony 73 / room 75 larger windows in BOD 37/2, 25/2, 8/2; KJOKKEN ventilation
REV 11	23.01.2012	balcony larger, furniture in BAD rooms, wall pieces in HALLIKJOKKEN
REV 10	18.01.2012	construction changes - pillars, truss; door changes
REV 9	17.01.2012	construction changes, room planning changes, HEMS
REV 8	21.12.2011	room number, balcony nr 65 1 m deeper, construction changes / heights
REV 7	10.10.2011	kitchen measures
REV 6	23.09.2011	wooden wall behind chimney
REV 5	23.09.2011	room planning app 3, window changes
REV 4	19.09.2011	window changes, badstu planning in app 4
REV 3	14.09.2011	roof shape, windows, chimney, wall construction
REV 2	25.08.2011	roof angle, constructional changes - materials, ceilings, walls, balconies, roof, room planning
REV 1	22.02.2011	first drawings based on client drawings
producer	EstNor OÜ	projekt KLÖVSJÖ
3D 2	määlestokk M 1:100/A3	revisjon 13
arkitekt AT HOME OÜ Ülle Maiste, www.at-home.ee	side 11/15	dato 25.01.2012

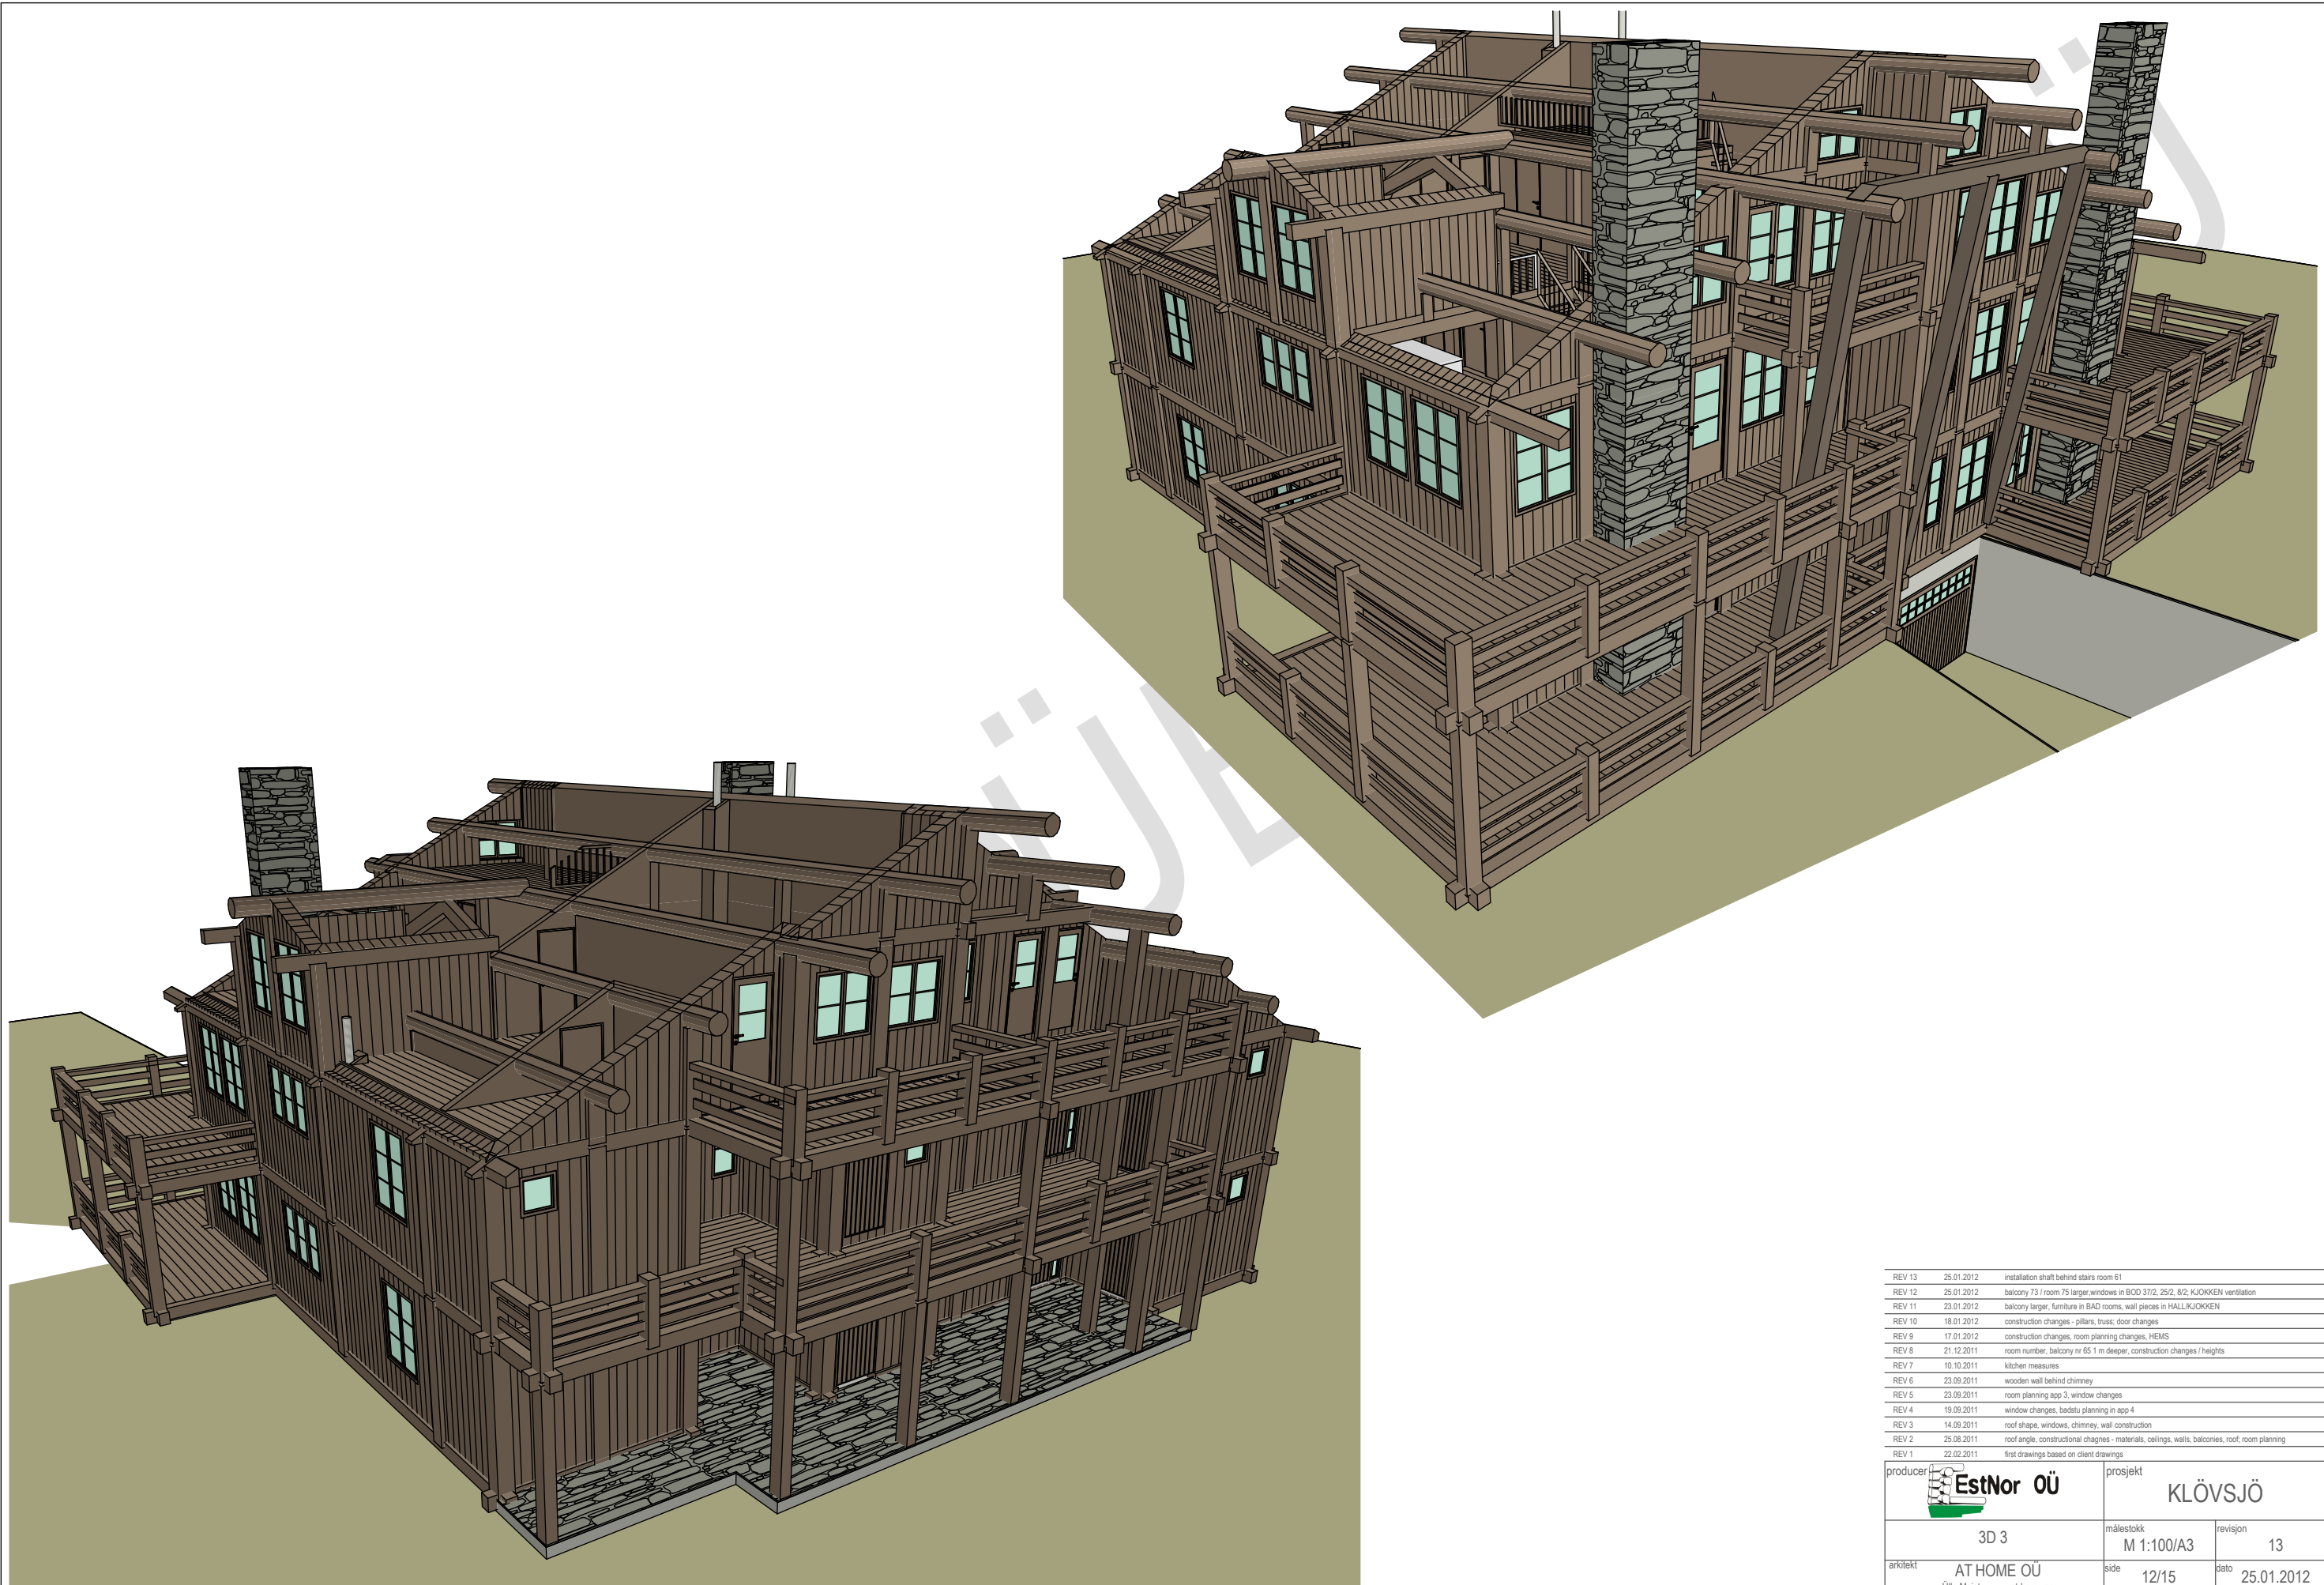


REV 13	25.01.2012	installation shaft behind stairs room 61
REV 12	25.01.2012	balcony 73 / room 75 larger windows in BOD 37/2, 25/2, 8/2; KJOKKEN ventilation
REV 11	23.01.2012	balcony larger, furniture in BAD rooms, wall pieces in HALL/KJOKKEN
REV 10	18.01.2012	construction changes - pillars, truss; door changes
REV 9	17.01.2012	construction changes, room planning changes, HEMS
REV 8	21.12.2011	room number, balcony nr 65 1 m deeper, construction changes / heights
REV 7	10.10.2011	kitchen measures
REV 6	23.09.2011	wooden wall behind chimney
REV 5	23.09.2011	room planning app 3, window changes
REV 4	19.09.2011	window changes, badstu planning in app 4
REV 3	14.09.2011	roof shape, windows, chimney, wall construction
REV 2	25.08.2011	roof angle, constructional changes - materials, ceilings, walls, balconies, roof, room planning
REV 1	22.02.2011	first drawings based on client drawings

producer	 EstNor OÜ	projekt	KLÖVSJÖ	
	3D 3	målestokk	M 1:100/A3	revisjon 13
arkitekt	AT HOME OÜ Ülle Maiste, www.at-home.ee	side	12/15	dato 25.01.2012

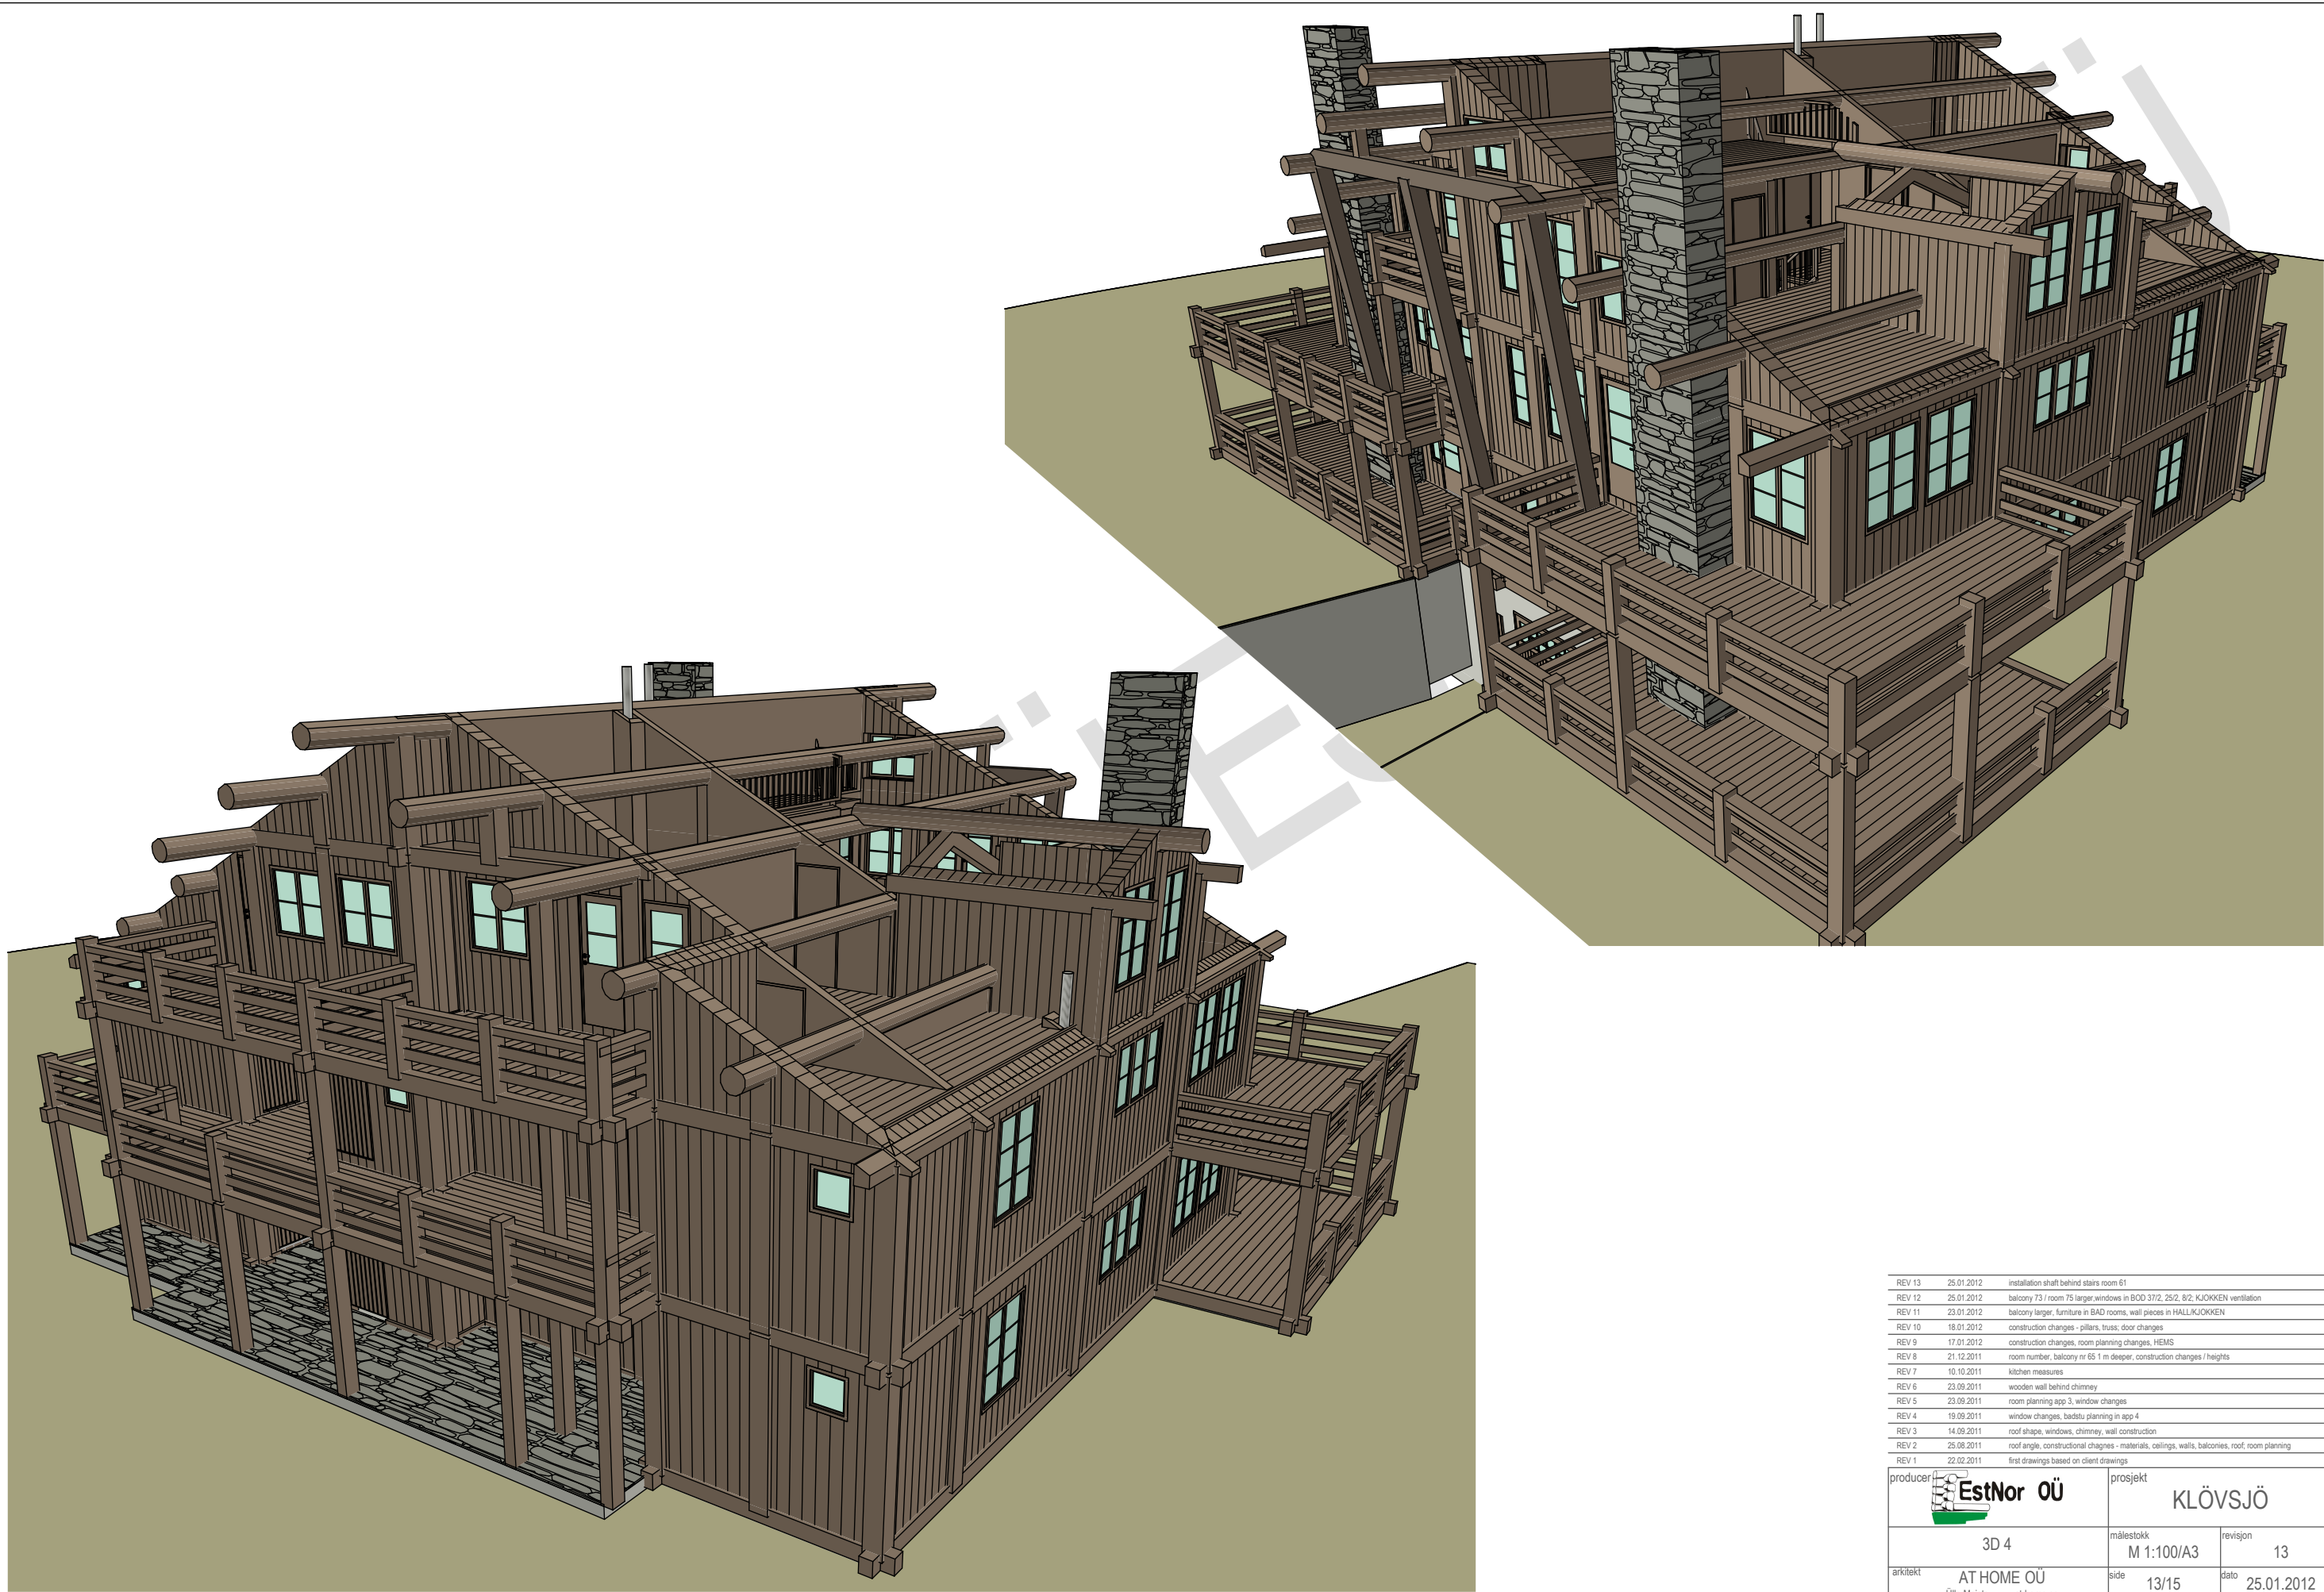


REV 13	25.01.2012	installation shaft behind stairs room 61
REV 12	25.01.2012	balcony 73 / room 75 larger windows in BOD 37/2, 25/2, 8/2; KJOKKEN ventilation
REV 11	23.01.2012	balcony larger, furniture in BAD rooms, wall pieces in HALLIKJOKKEN
REV 10	18.01.2012	construction changes - pillars, truss, door changes
REV 9	17.01.2012	construction changes, room planning changes, HEMS
REV 8	21.12.2011	room number, balcony nr 65 1 m deeper, construction changes / heights
REV 7	10.10.2011	kitchen measures
REV 6	23.09.2011	wooden wall behind chimney
REV 5	23.09.2011	room planning app 3, window changes
REV 4	19.09.2011	window changes, badstu planning in app 4
REV 3	14.09.2011	roof shape, windows, chimney, wall construction
REV 2	25.08.2011	roof angle, constructional changes - materials, ceilings, walls, balconies, roof, room planning
REV 1	22.02.2011	first drawings based on client drawings

producer	 EstNor OÜ	projekt	KLÖVSJÖ		
	3D 4	määlestokk	M 1:100/A3	revisjon	13
arkitekt	AT HOME OÜ Ülle Maiste, www.at-home.ee	side	13/15	dato	25.01.2012

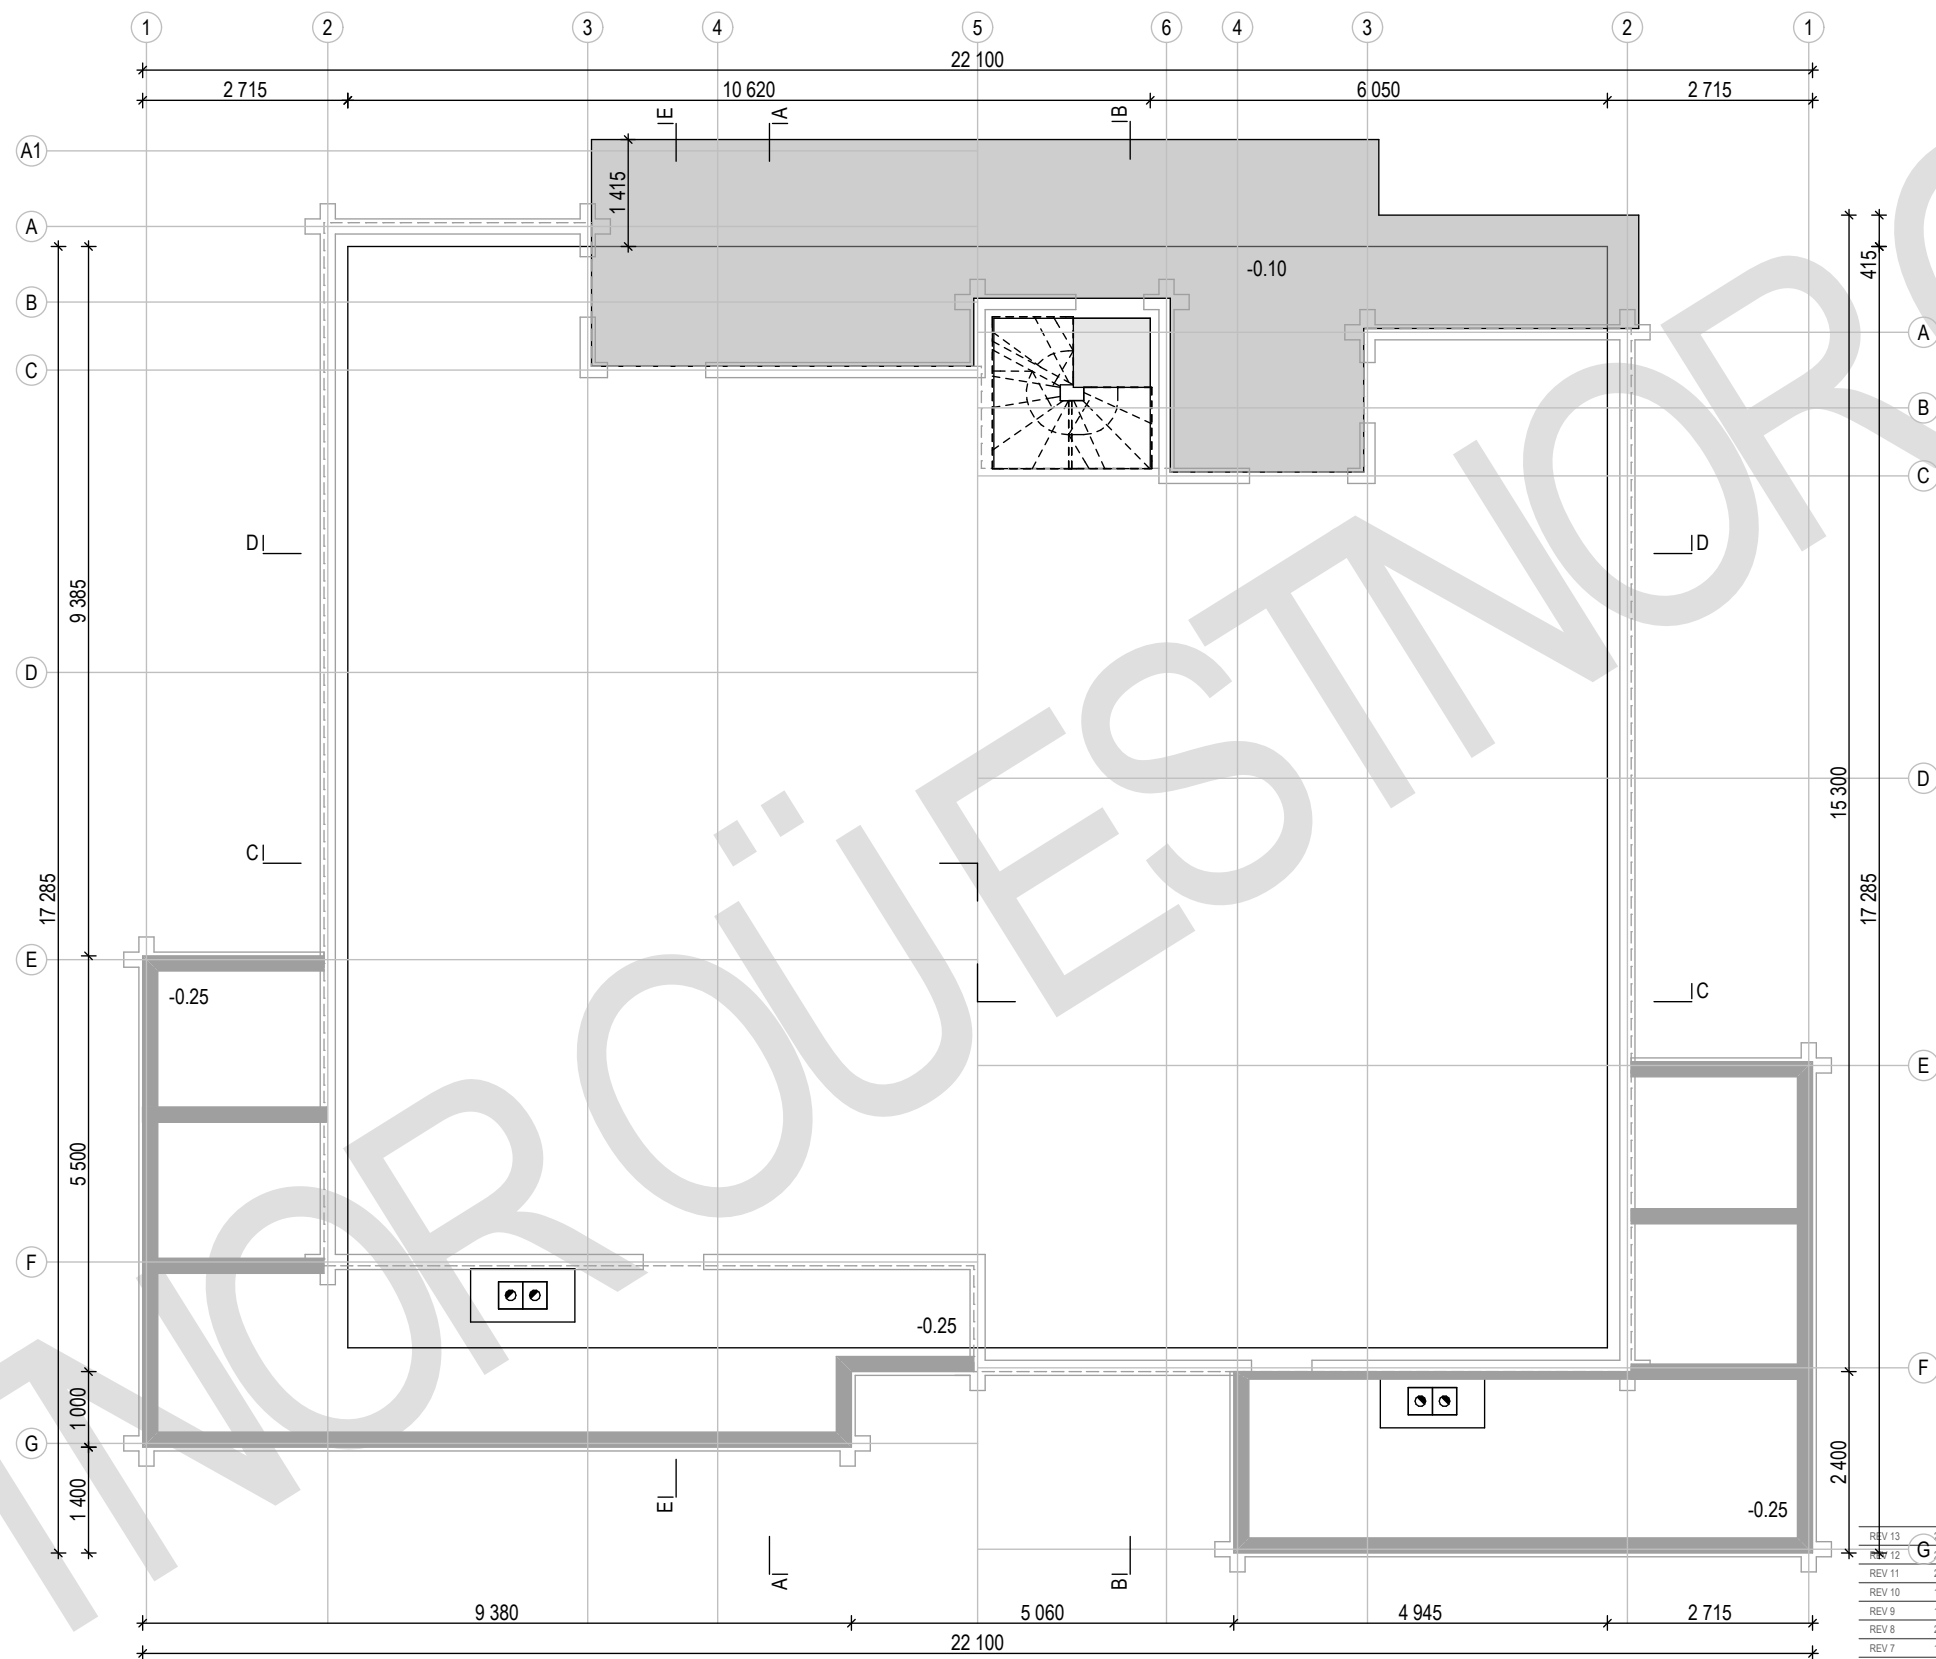

REV 13	25.01.2012	installation shaft behind stairs room 61
REV 12	25.01.2012	balcony 73 / room 75 larger windows in BOD 37/2, 25/2, 8/2; KJOKKEN ventilation
REV 11	23.01.2012	balcony larger, furniture in BAD rooms, wall pieces in HALLIKJOKKEN
REV 10	18.01.2012	construction changes, room planning changes, HEMS
REV 9	17.01.2012	construction changes, room planning changes, HEMS
REV 8	21.12.2011	room number, balcony nr 65 1 m deeper, construction changes / heights
REV 7	10.10.2011	kitchen measures
REV 6	23.09.2011	wooden wall behind chimney
REV 5	23.09.2011	room planning app 3, window changes
REV 4	19.09.2011	window changes, badstu planning in app 4
REV 3	14.09.2011	roof shape, windows, chimney, wall construction
REV 2	25.08.2011	roof angle, constructional changes - materials, ceilings, walls, balconies, roof, room planning
REV 1	22.02.2011	first drawings based on client drawings

producer	EstNor OÜ	projekt	KLÖVSJÖ
grunnmur - concrete	målestokk	M 1:100/A3	revisjon
arkitekt	AT HOME OÜ	side	14/15
Ülle Maiste, www.at-home.ee		dato	25.01.2012

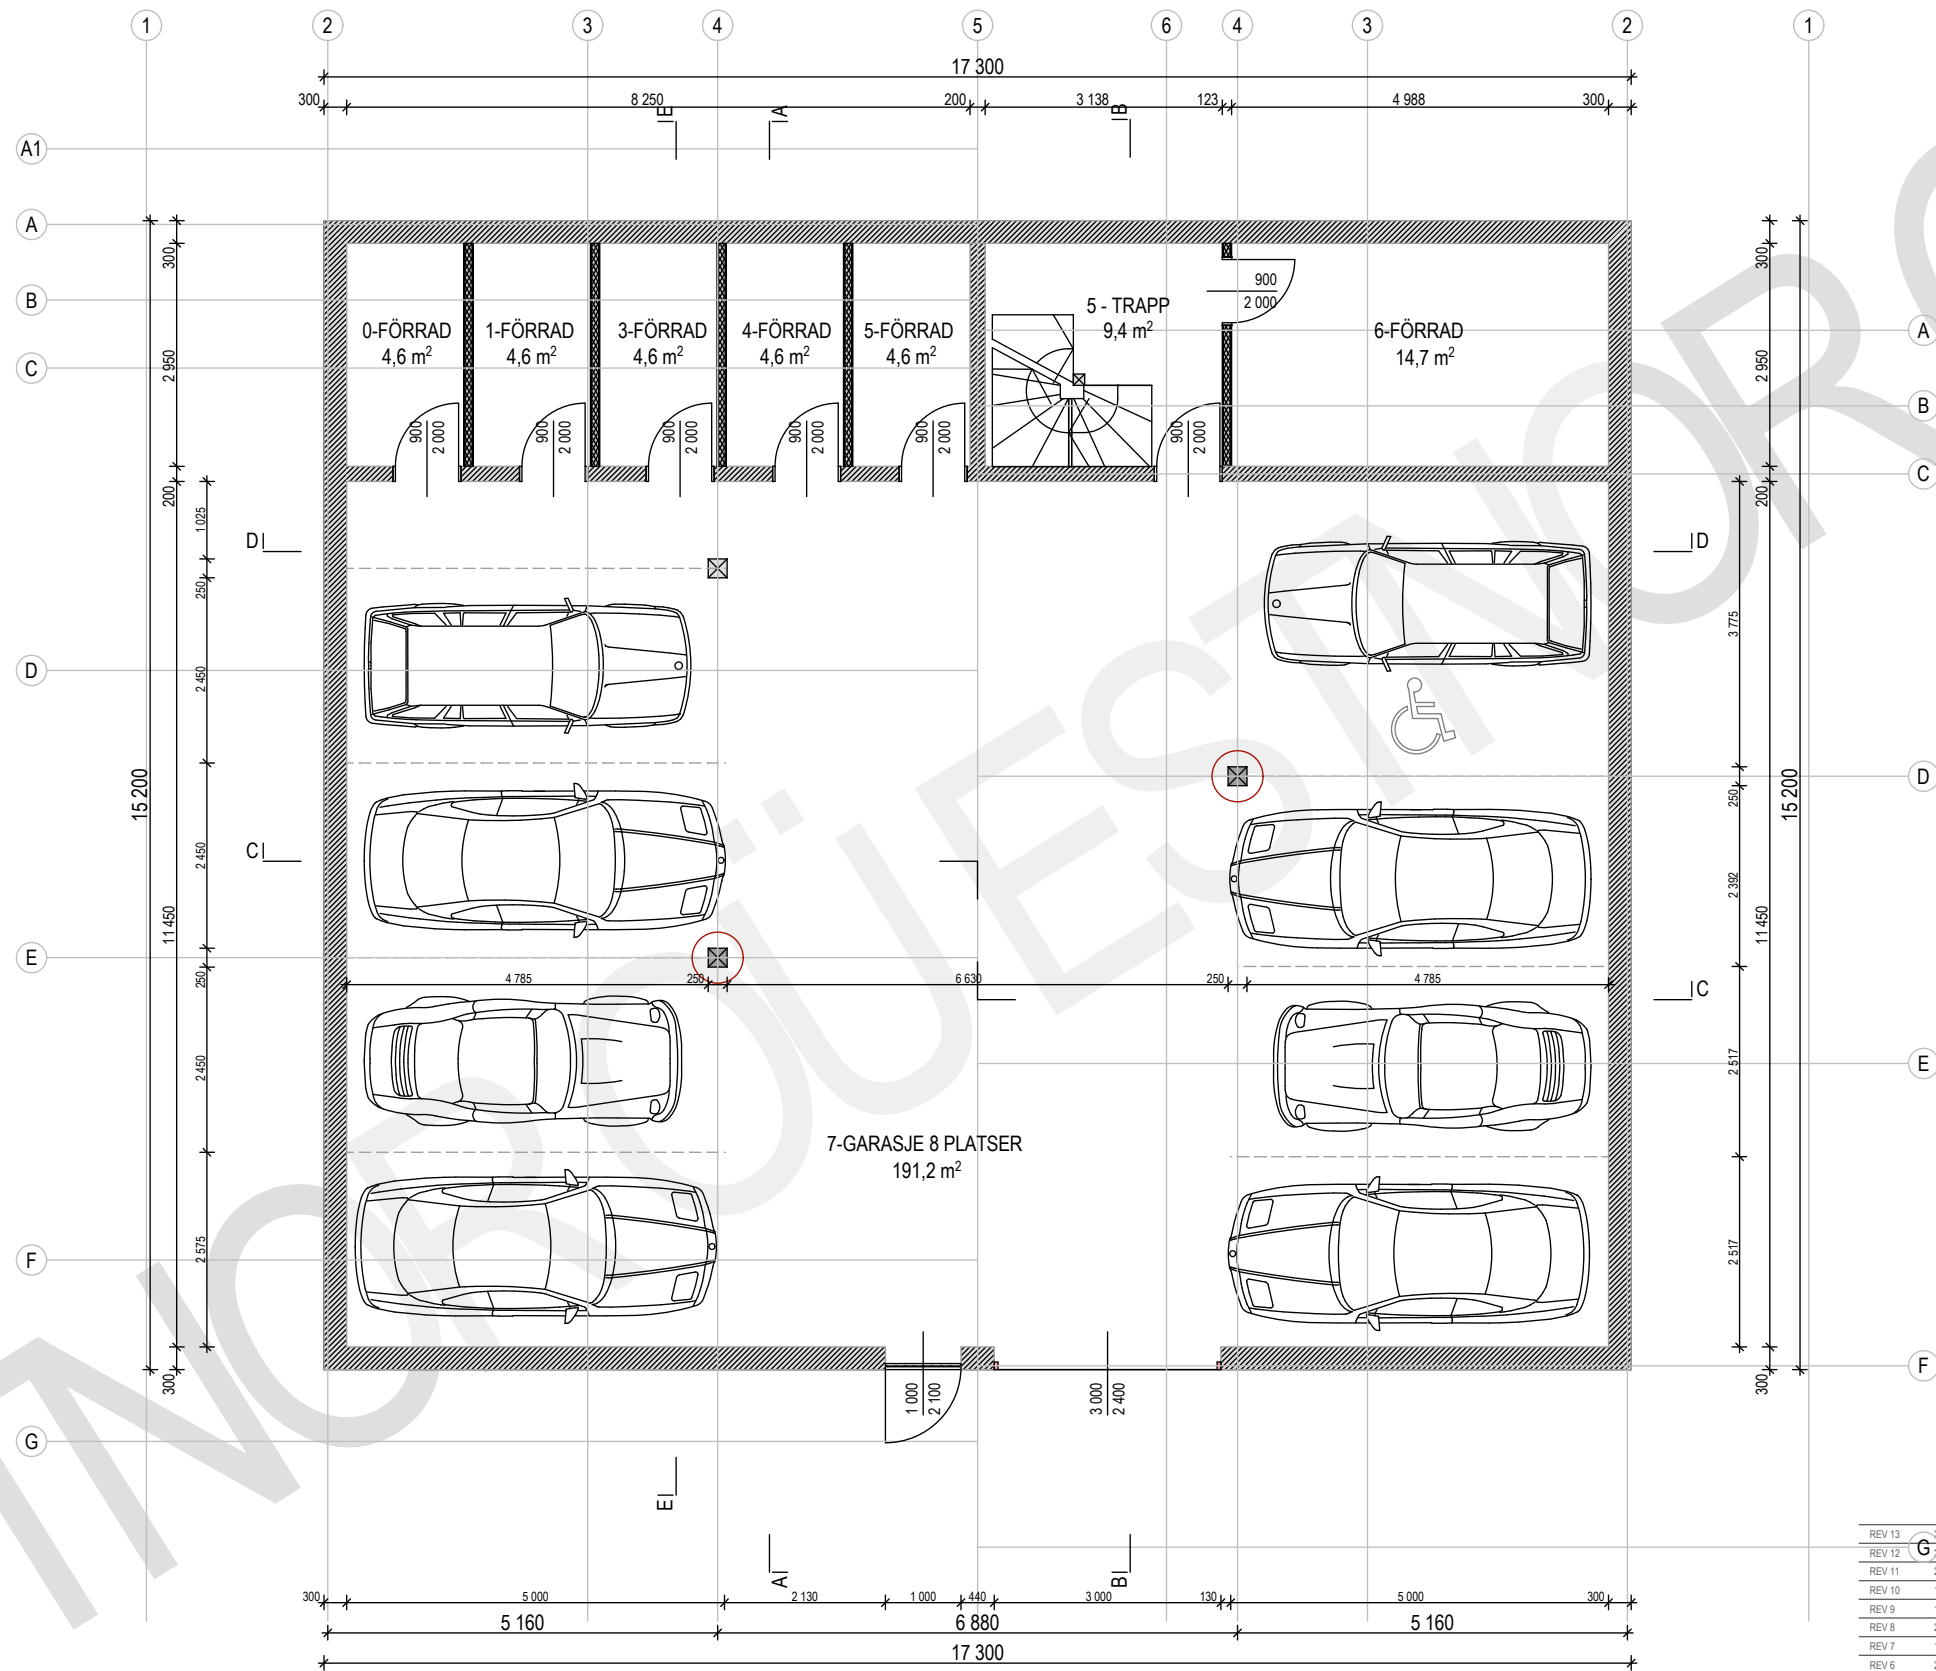

REV 13	25.01.2012	installation shaft behind stairs room 61
REV 12	25.01.2012	balcony T3 / room 75 larger, windows in BOD 37/2, 25/2, 6/2; KJÖKKEN ventilation
REV 11	23.01.2012	balcony larger, furniture in BAD rooms, wall pieces in HALL/KJÖKKEN
REV 10	18.01.2012	construction changes - pillars, truss; door changes
REV 9	17.01.2012	construction changes, room planning changes; HEMS
REV 8	21.12.2011	room number, balcony nr 65 1 m deeper, construction changes / heights
REV 7	10.10.2011	kitchen measures
REV 6	23.09.2011	wooden wall behind chimney
REV 5	23.09.2011	room planning app 3, window changes
REV 4	19.09.2011	window changes, badstu planning in app 4
REV 3	14.09.2011	roof shape, windows, chimney, wall construction
REV 2	25.08.2011	roof angle, constructional changes - materials, ceilings, walls, balconies, roof, room planning
REV 1	22.02.2011	first drawings based on client drawings

producer	EstNor OÜ	projekt	KLÖVSJÖ
kjeller		målestokk	M 1:100/A3
arkitekt	AT HOME OÜ Ülle Maiste, www.at-home.ee	side	15/15
		revisjon	13
		dato	25.01.2012